




D ēka - Stok Ofiss Nr. 1
Building D - Stock office No. 1

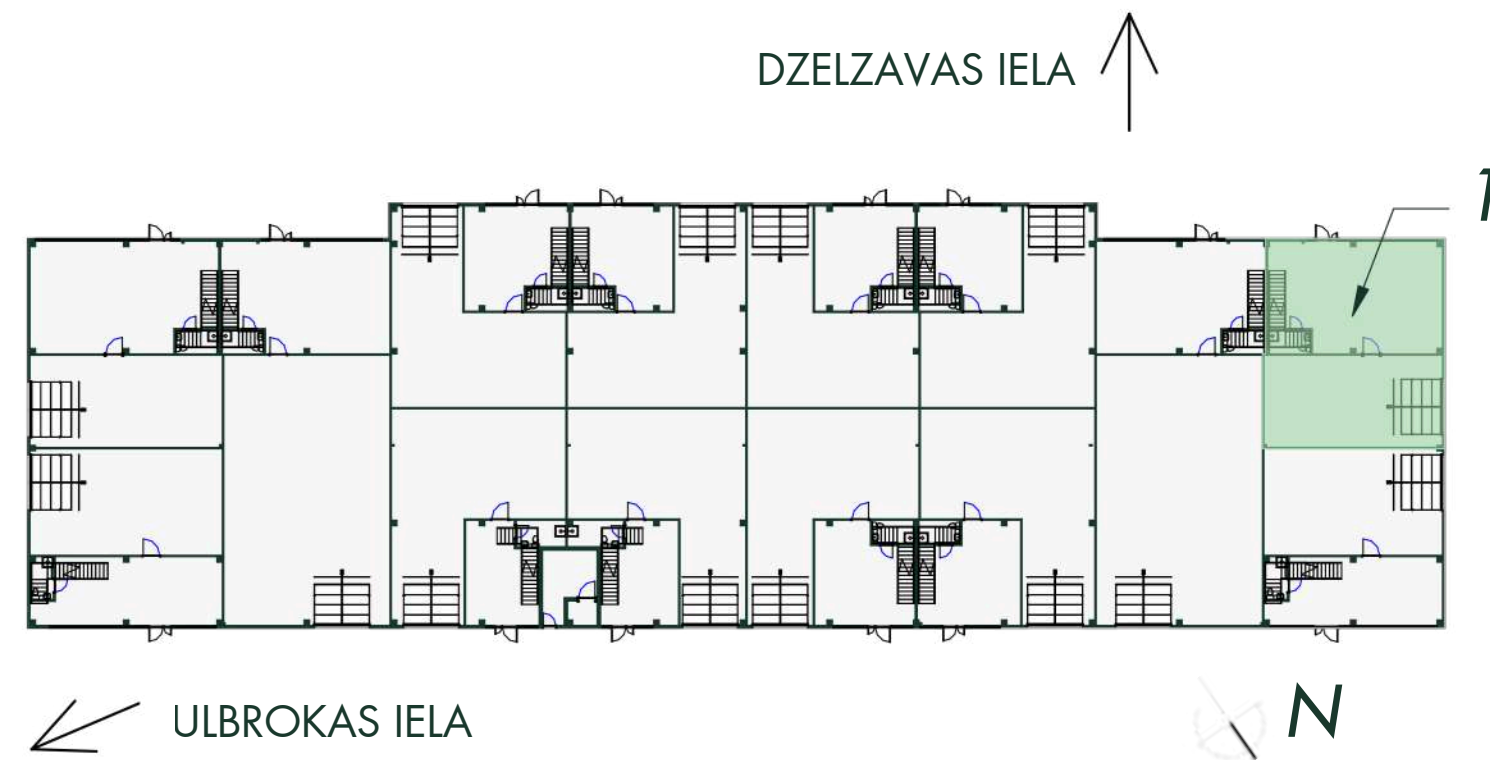

ĒKAS SHĒMA
BUILDING SCHEME


NOMAS TELPU NR. 1 EKSPLIKĀCIJA
DESCRIPTION OF RENTAL PREMISES NO. 1

Stāvs Floor	Nosaukums Name	Platība (m ²) Area (m ²)
1	Veikals Showroom	107,24
	Noliktava Warehouse	87,04
2	Birojs Office	106,24
Kopējā īrnieka Nr.1 Total tenant No.1		300,52


Contacts

Jana Sumaruka
Rent inquiries (LV & ENG)
jana@estmakcapital.eu
371 262 32 225


Jekaterina Šumigai
Rent inquiries (EST & ENG)
jekaterina@estmakcapital.eu
372 5464 0477

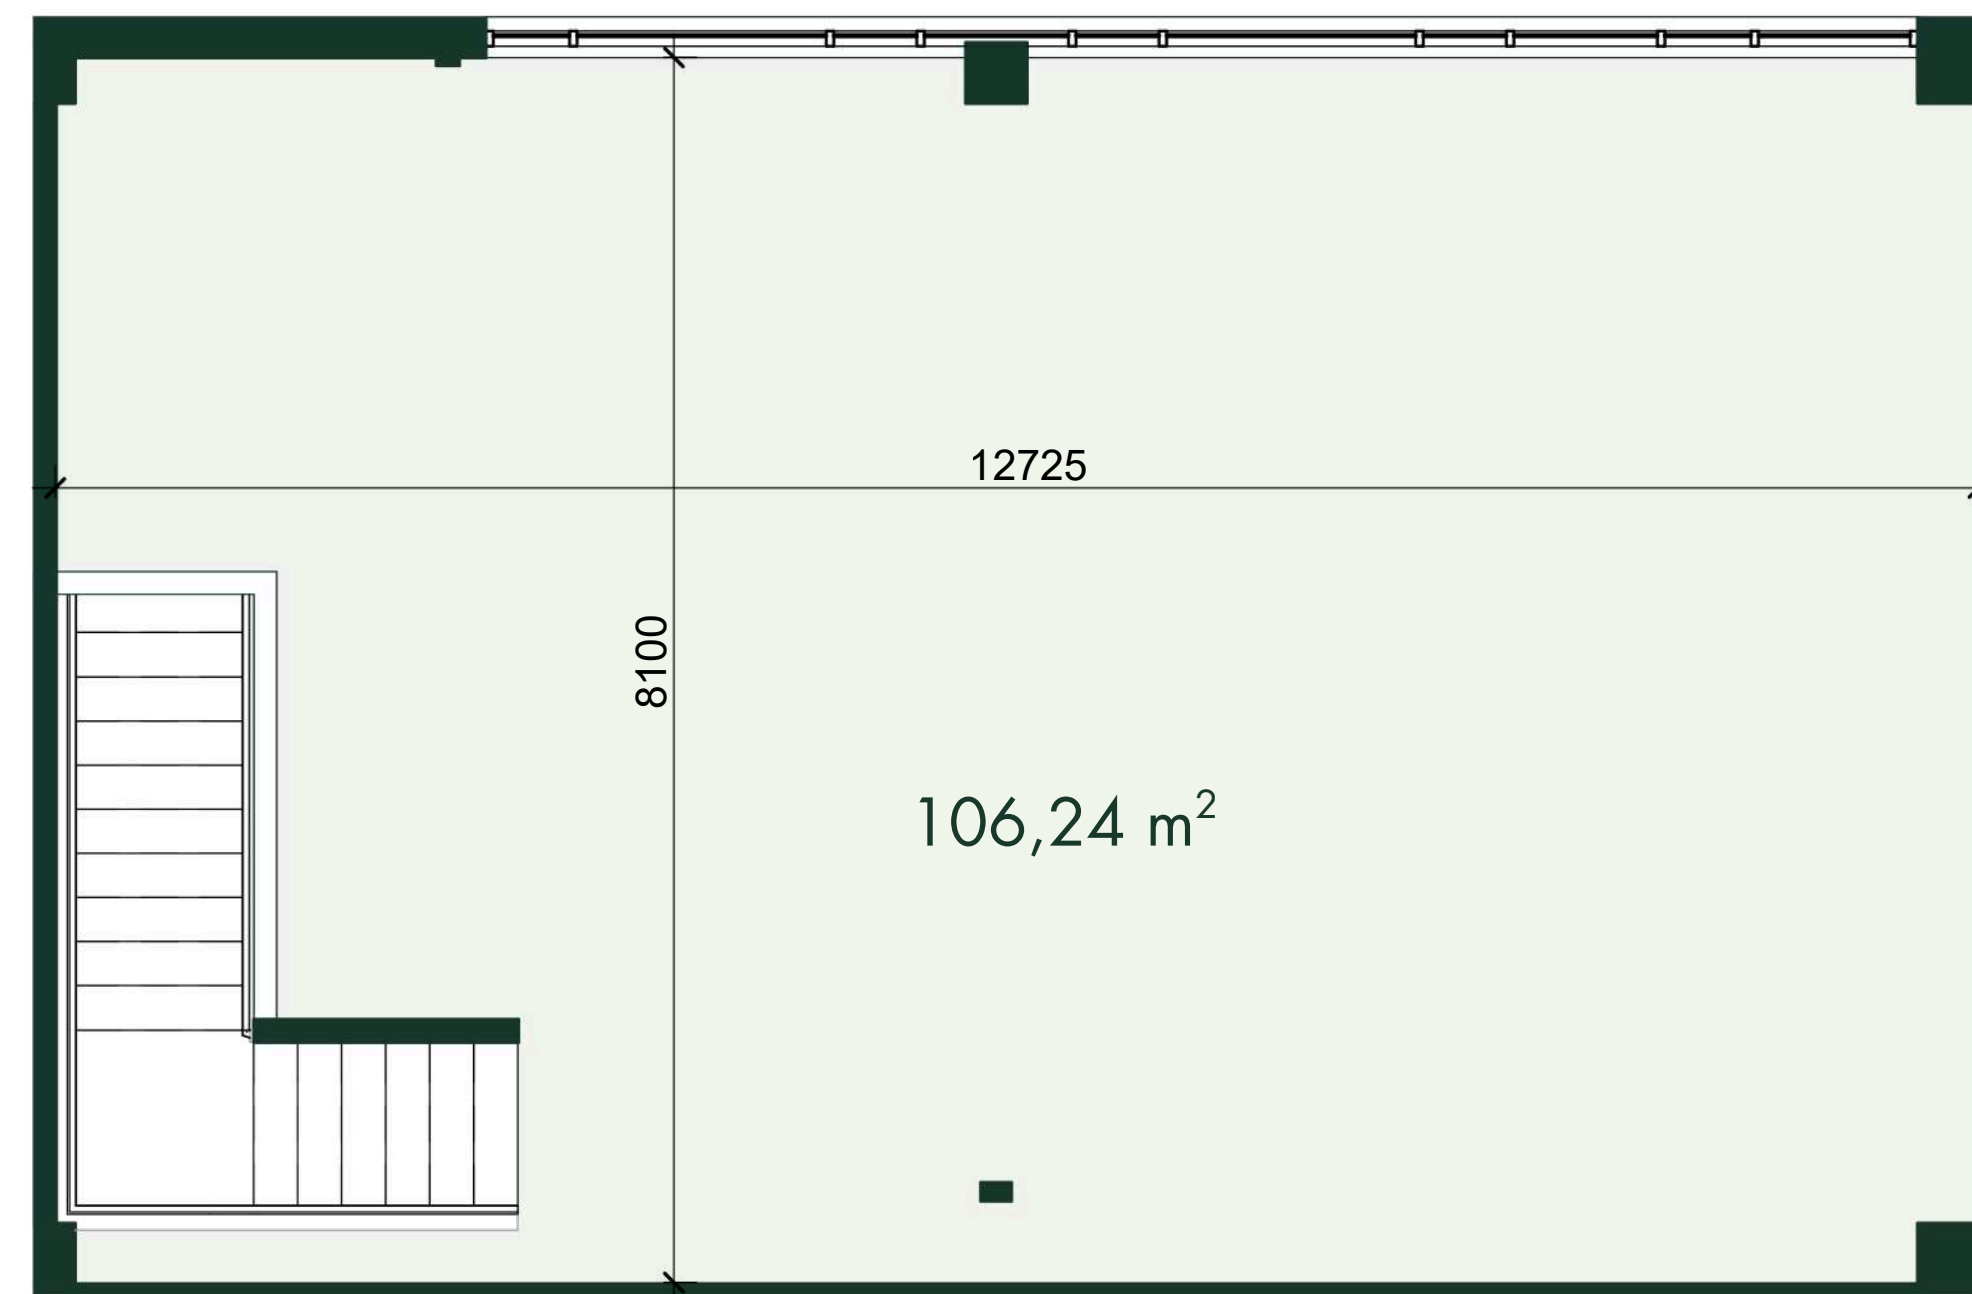



2. STĀVA PLĀNS
2. FLOOR PLAN

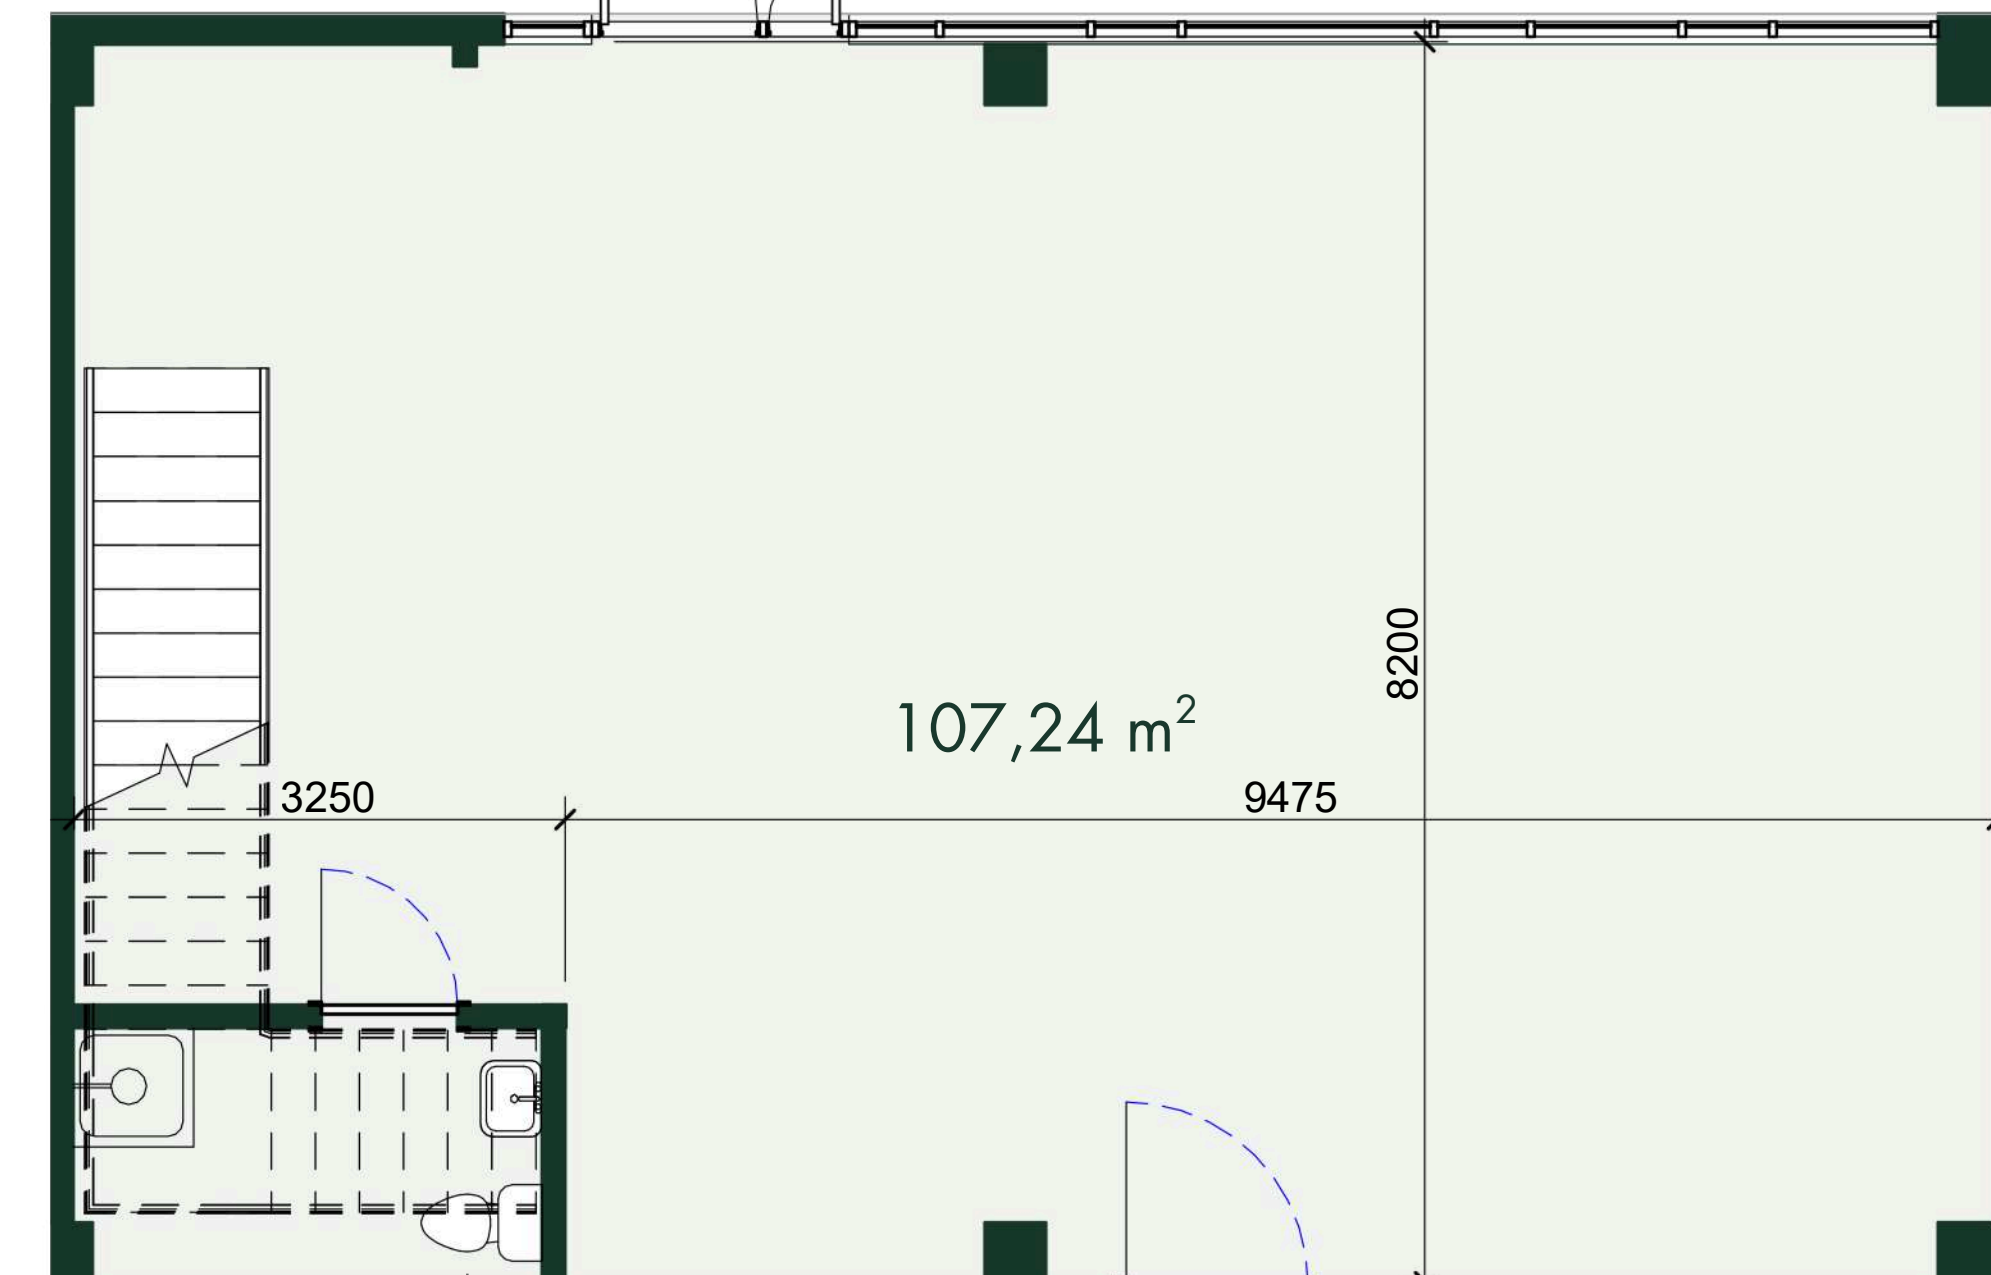

1. STĀVA PLĀNS
1. FLOOR PLAN

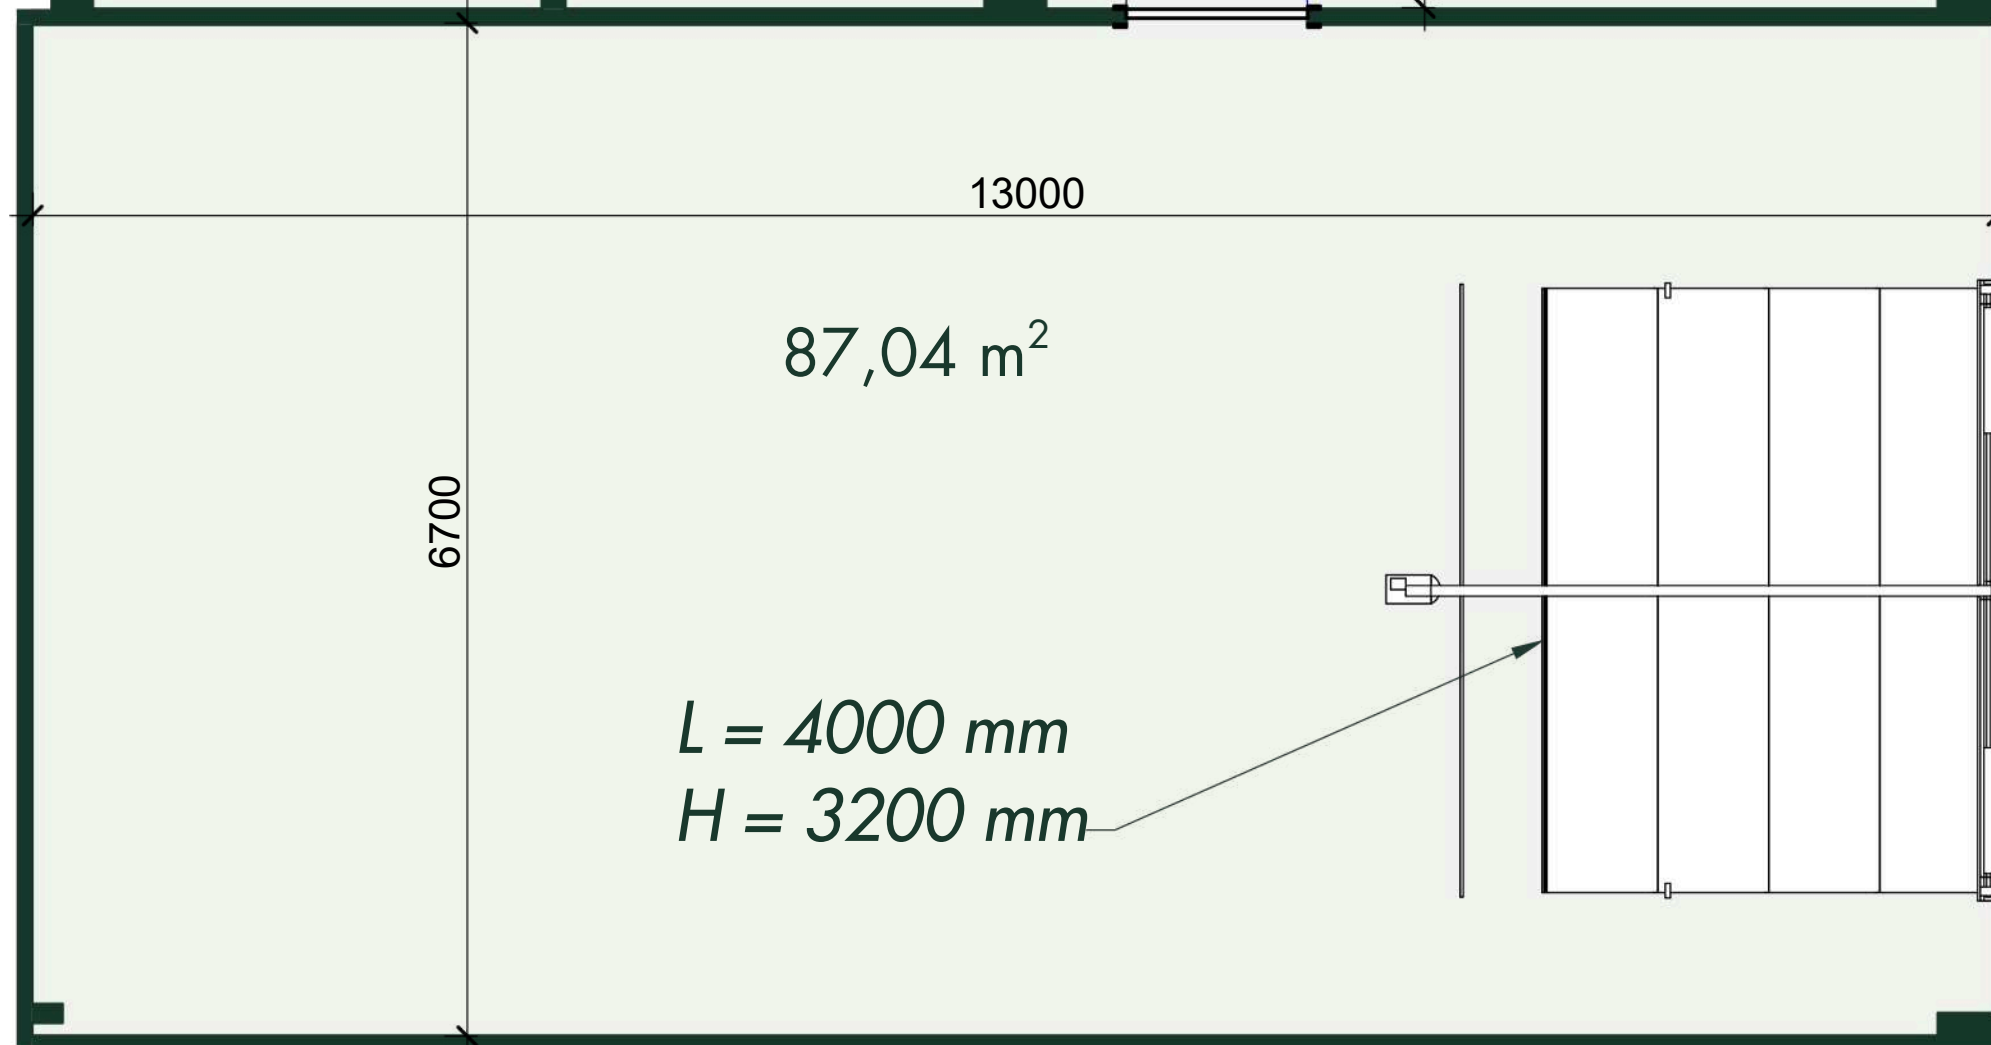

2. STĀVS
2. FLOOR

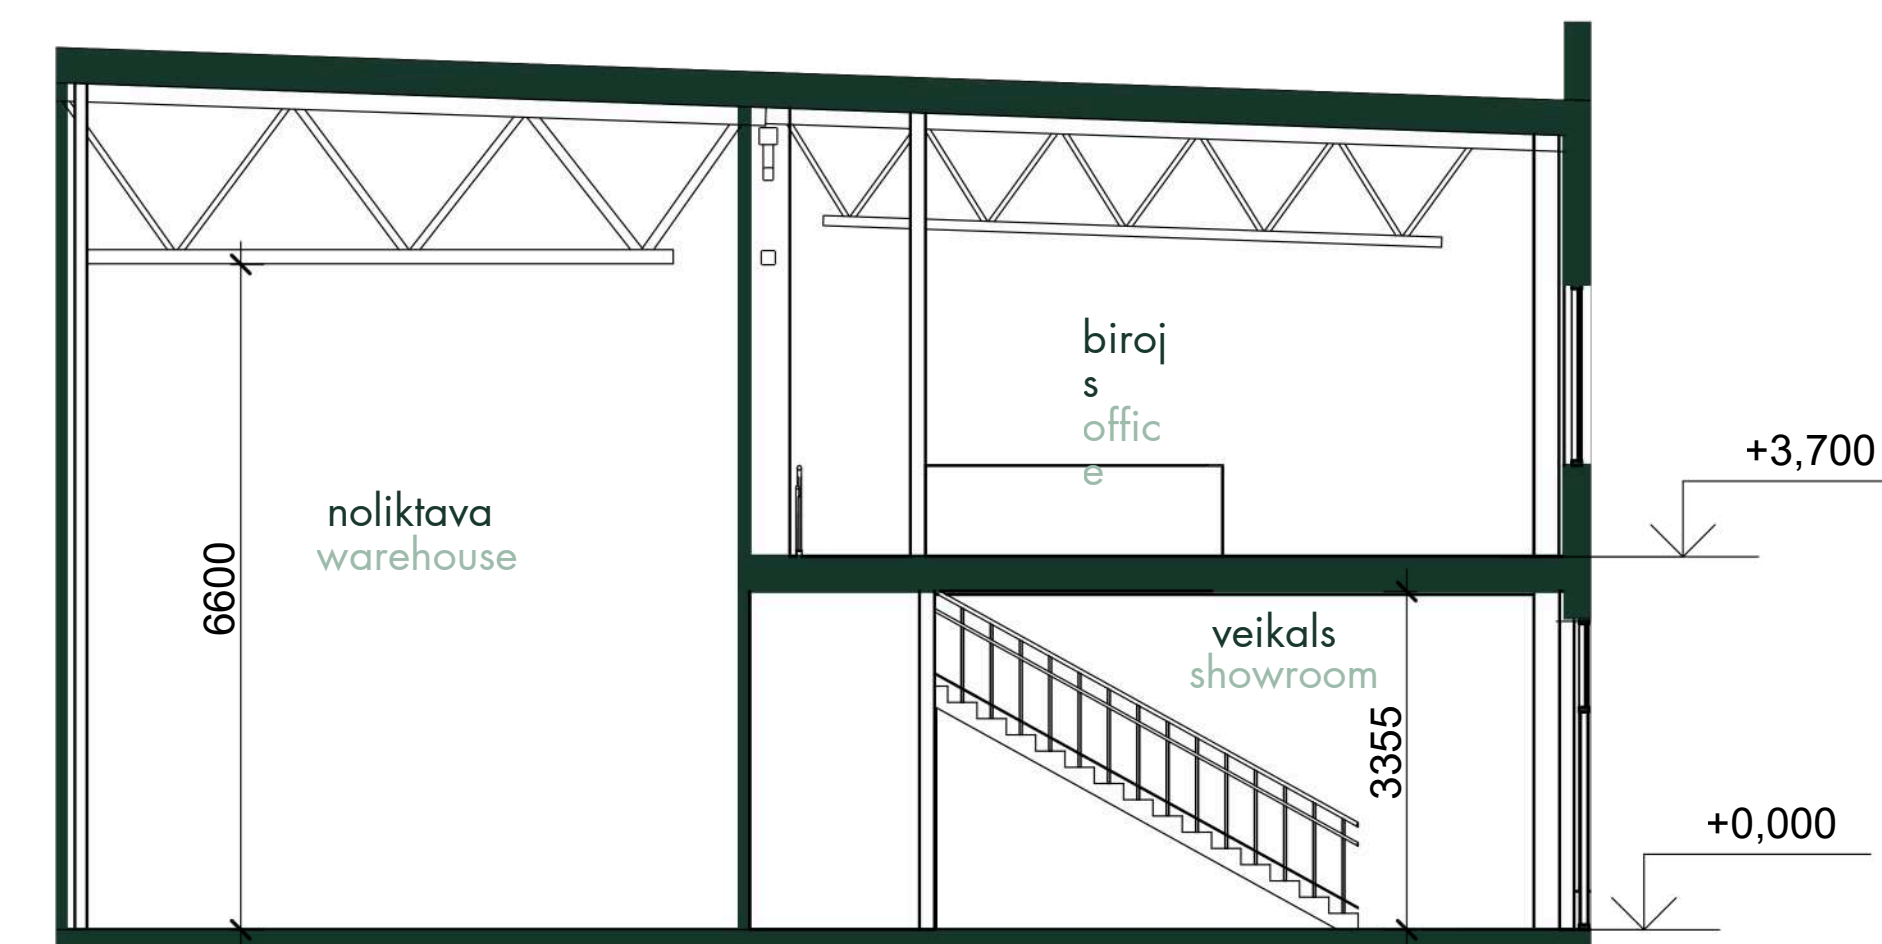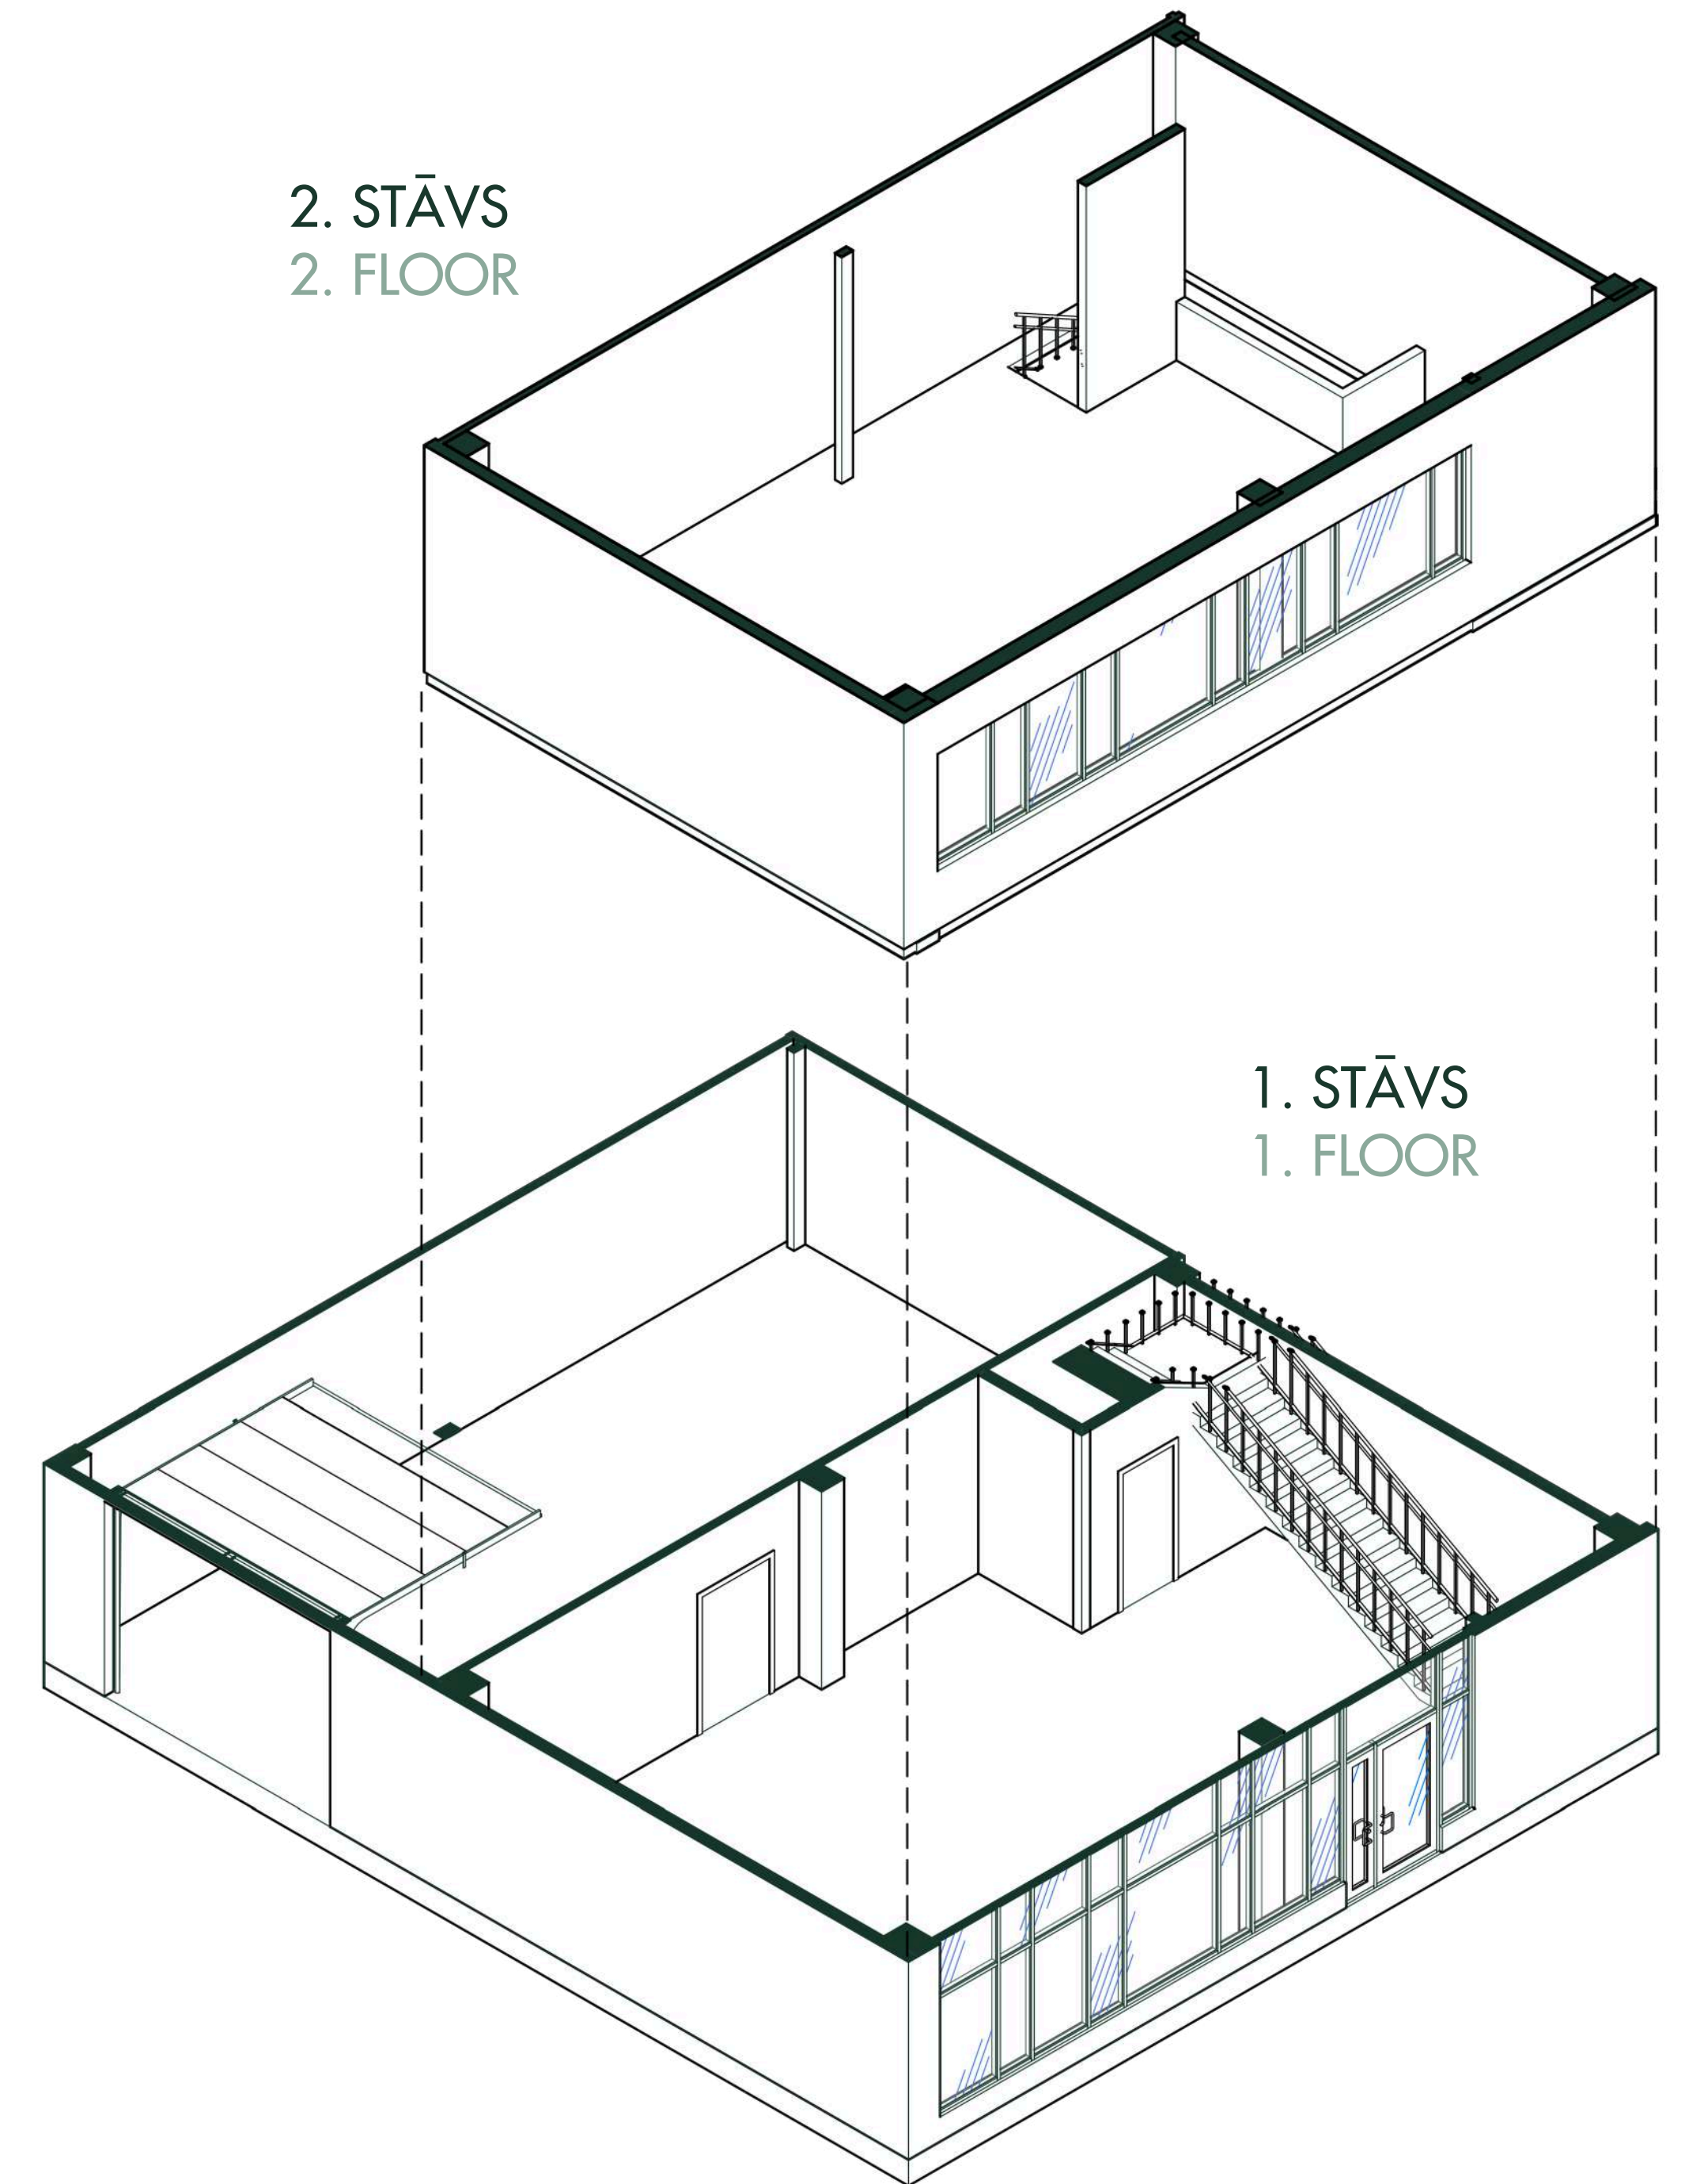

ŠĶĒRSGRIEZUMS 1-1
SECTION 1-1