




D ēka - Stok Ofiss Nr. 10
Building D - Stock office No. 10

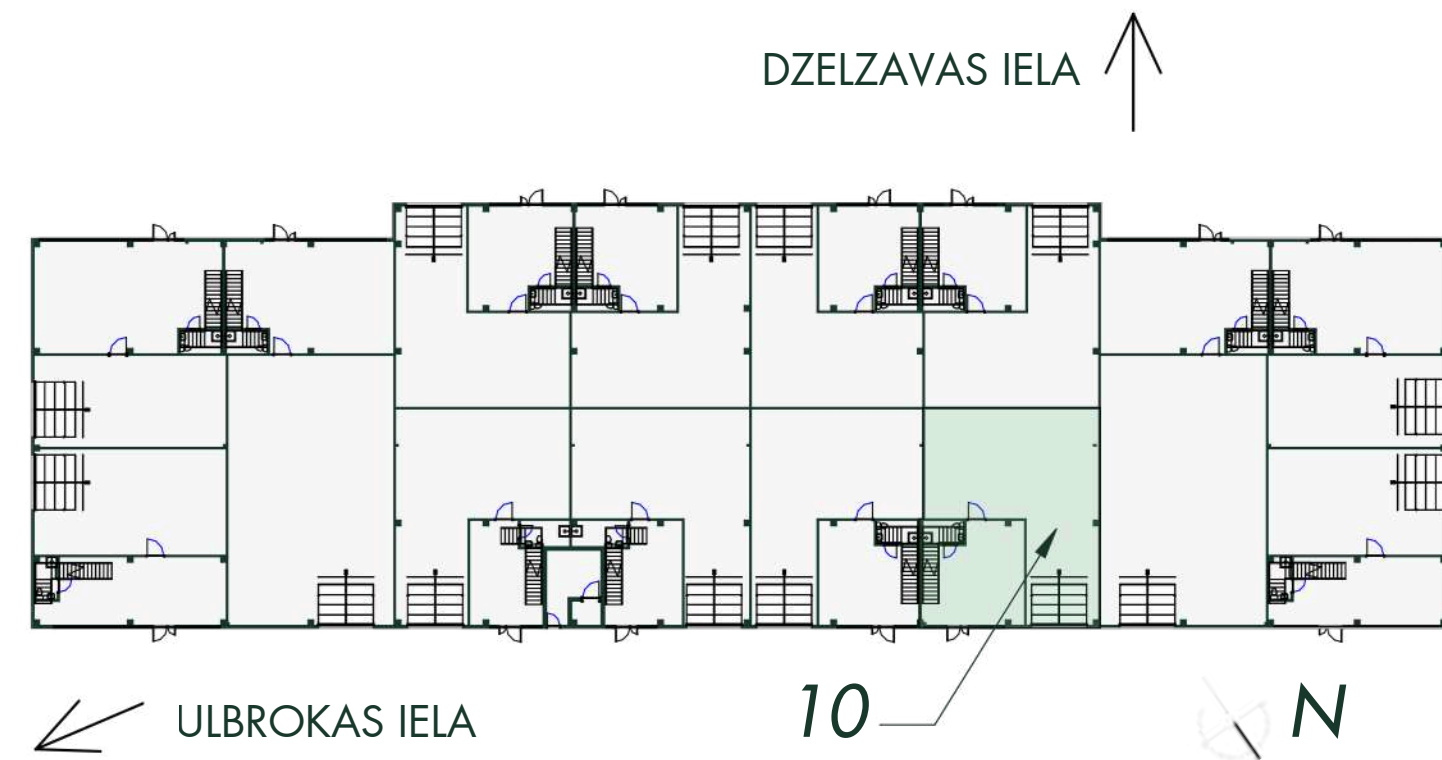

ĒKAS SHĒMA
BUILDING SCHEME


NOMAS TELPU NR. 10 EKSPLIKĀCIJA
DESCRIPTION OF RENTAL PREMISES NO. 10

Stāvs Floor	Nosaukums Name	Platība (m2) Area (m2)
1	Veikals Showroom	61,80
	Noliktava Warehouse	142,35
2	Birojs Office	99,18
Kopējā īrnieka Nr.10 Total tenant No.10		303,33


Contacts

Jana Sumaruka
Rent inquiries (LV & ENG)
jana@estmakcapital.eu
371 262 32 225


Jekaterina Šumigai
Rent inquiries (EST & ENG)
janam@estmakcapital.ee
372 5464 0477

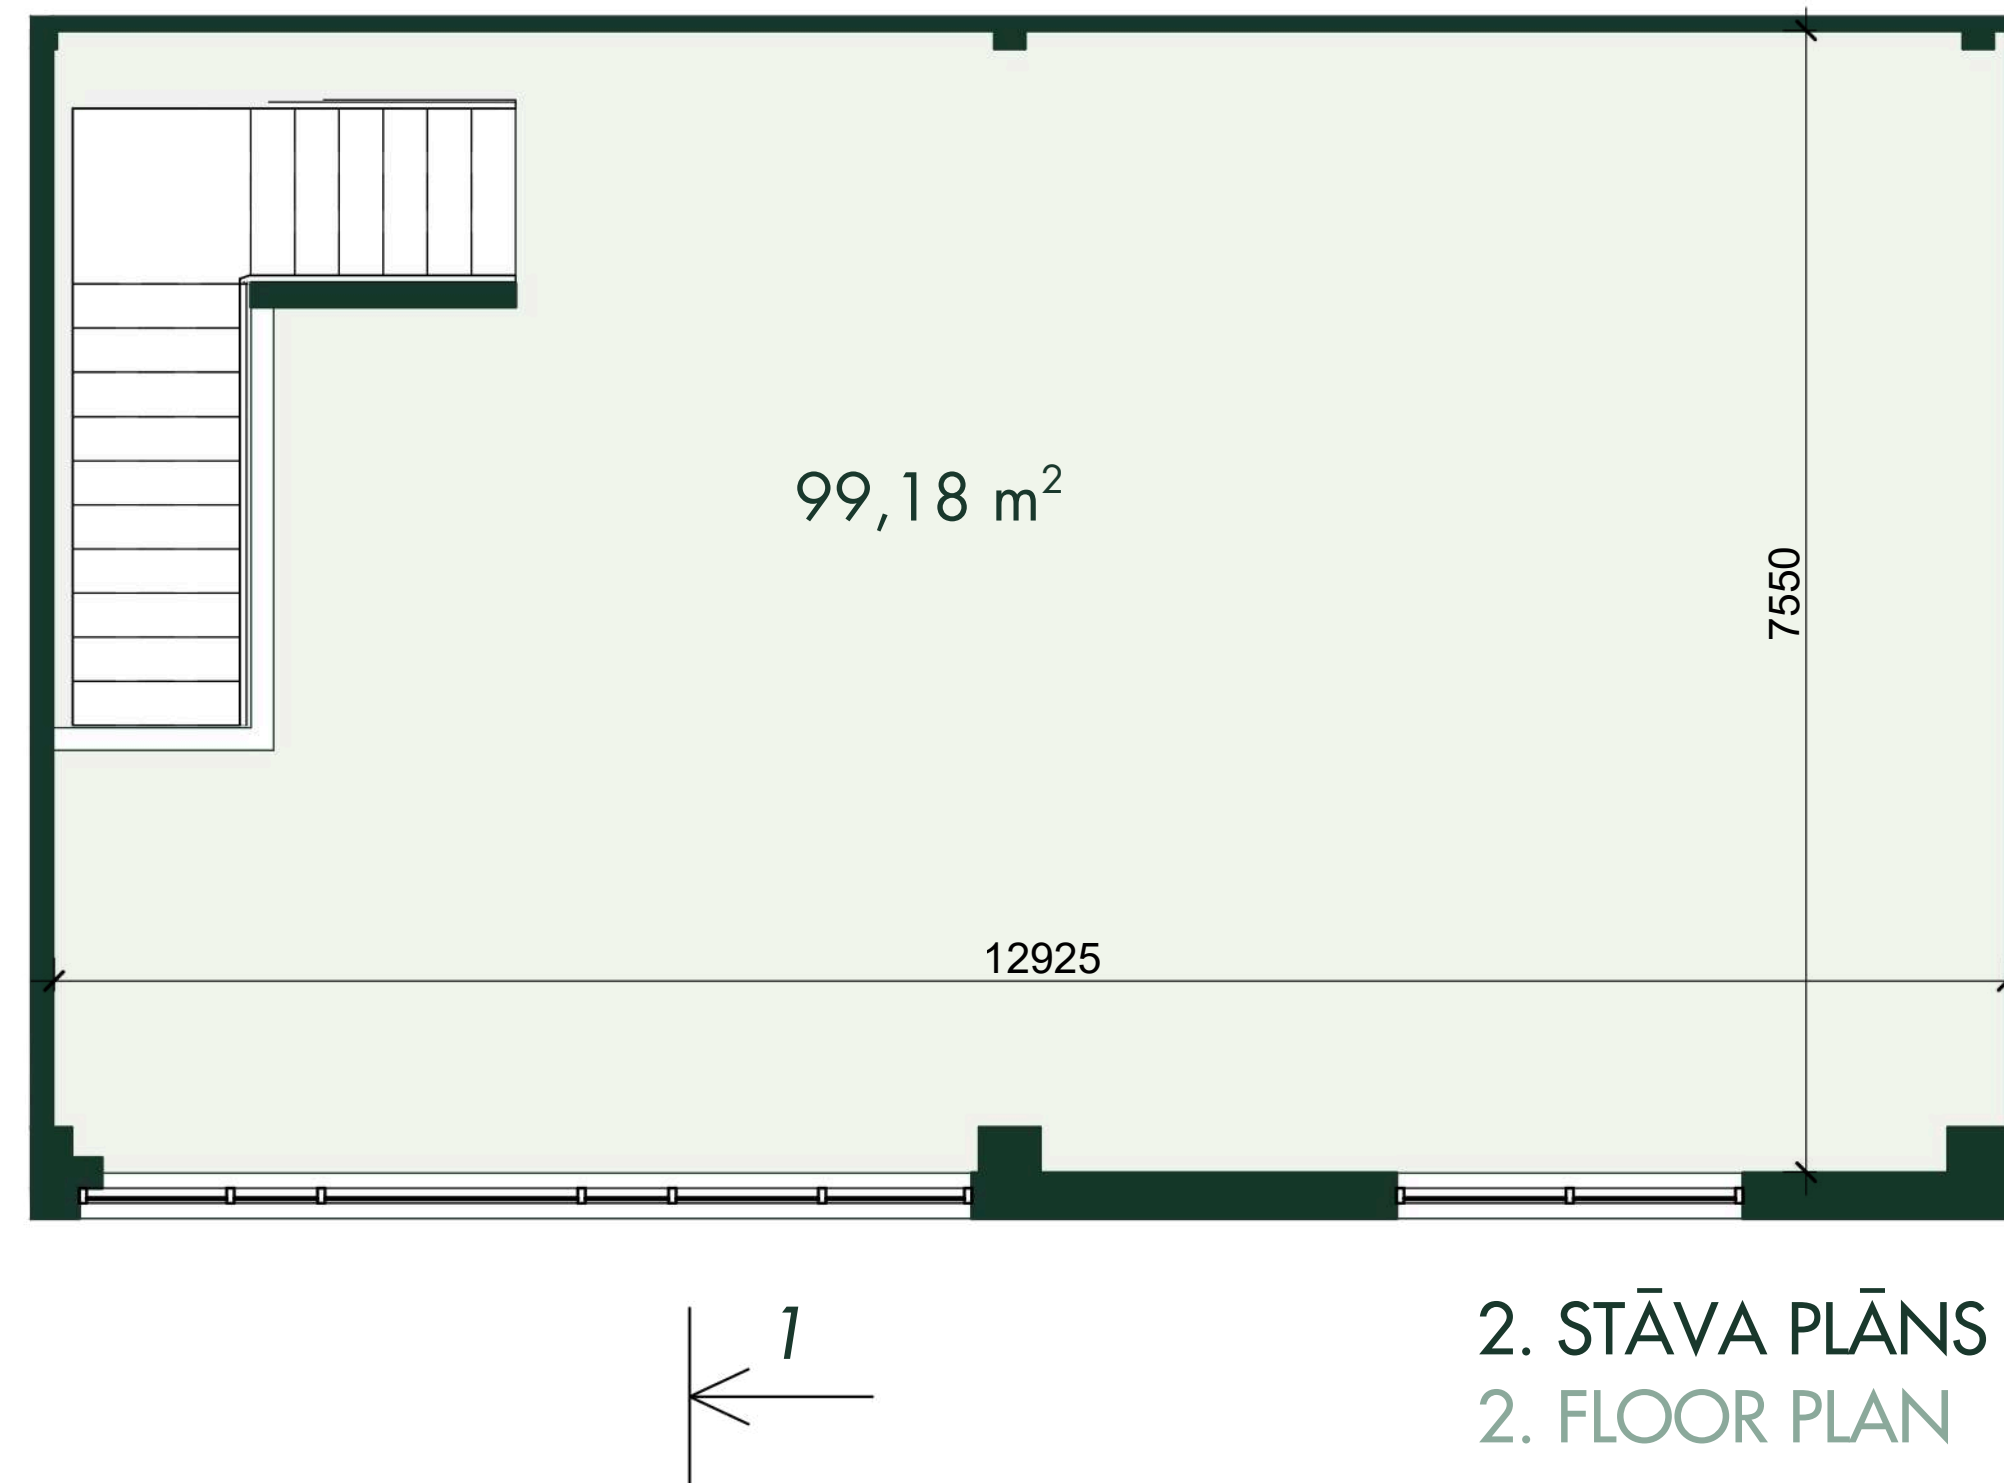


2. STĀVA PLĀNS
2. FLOOR PLAN

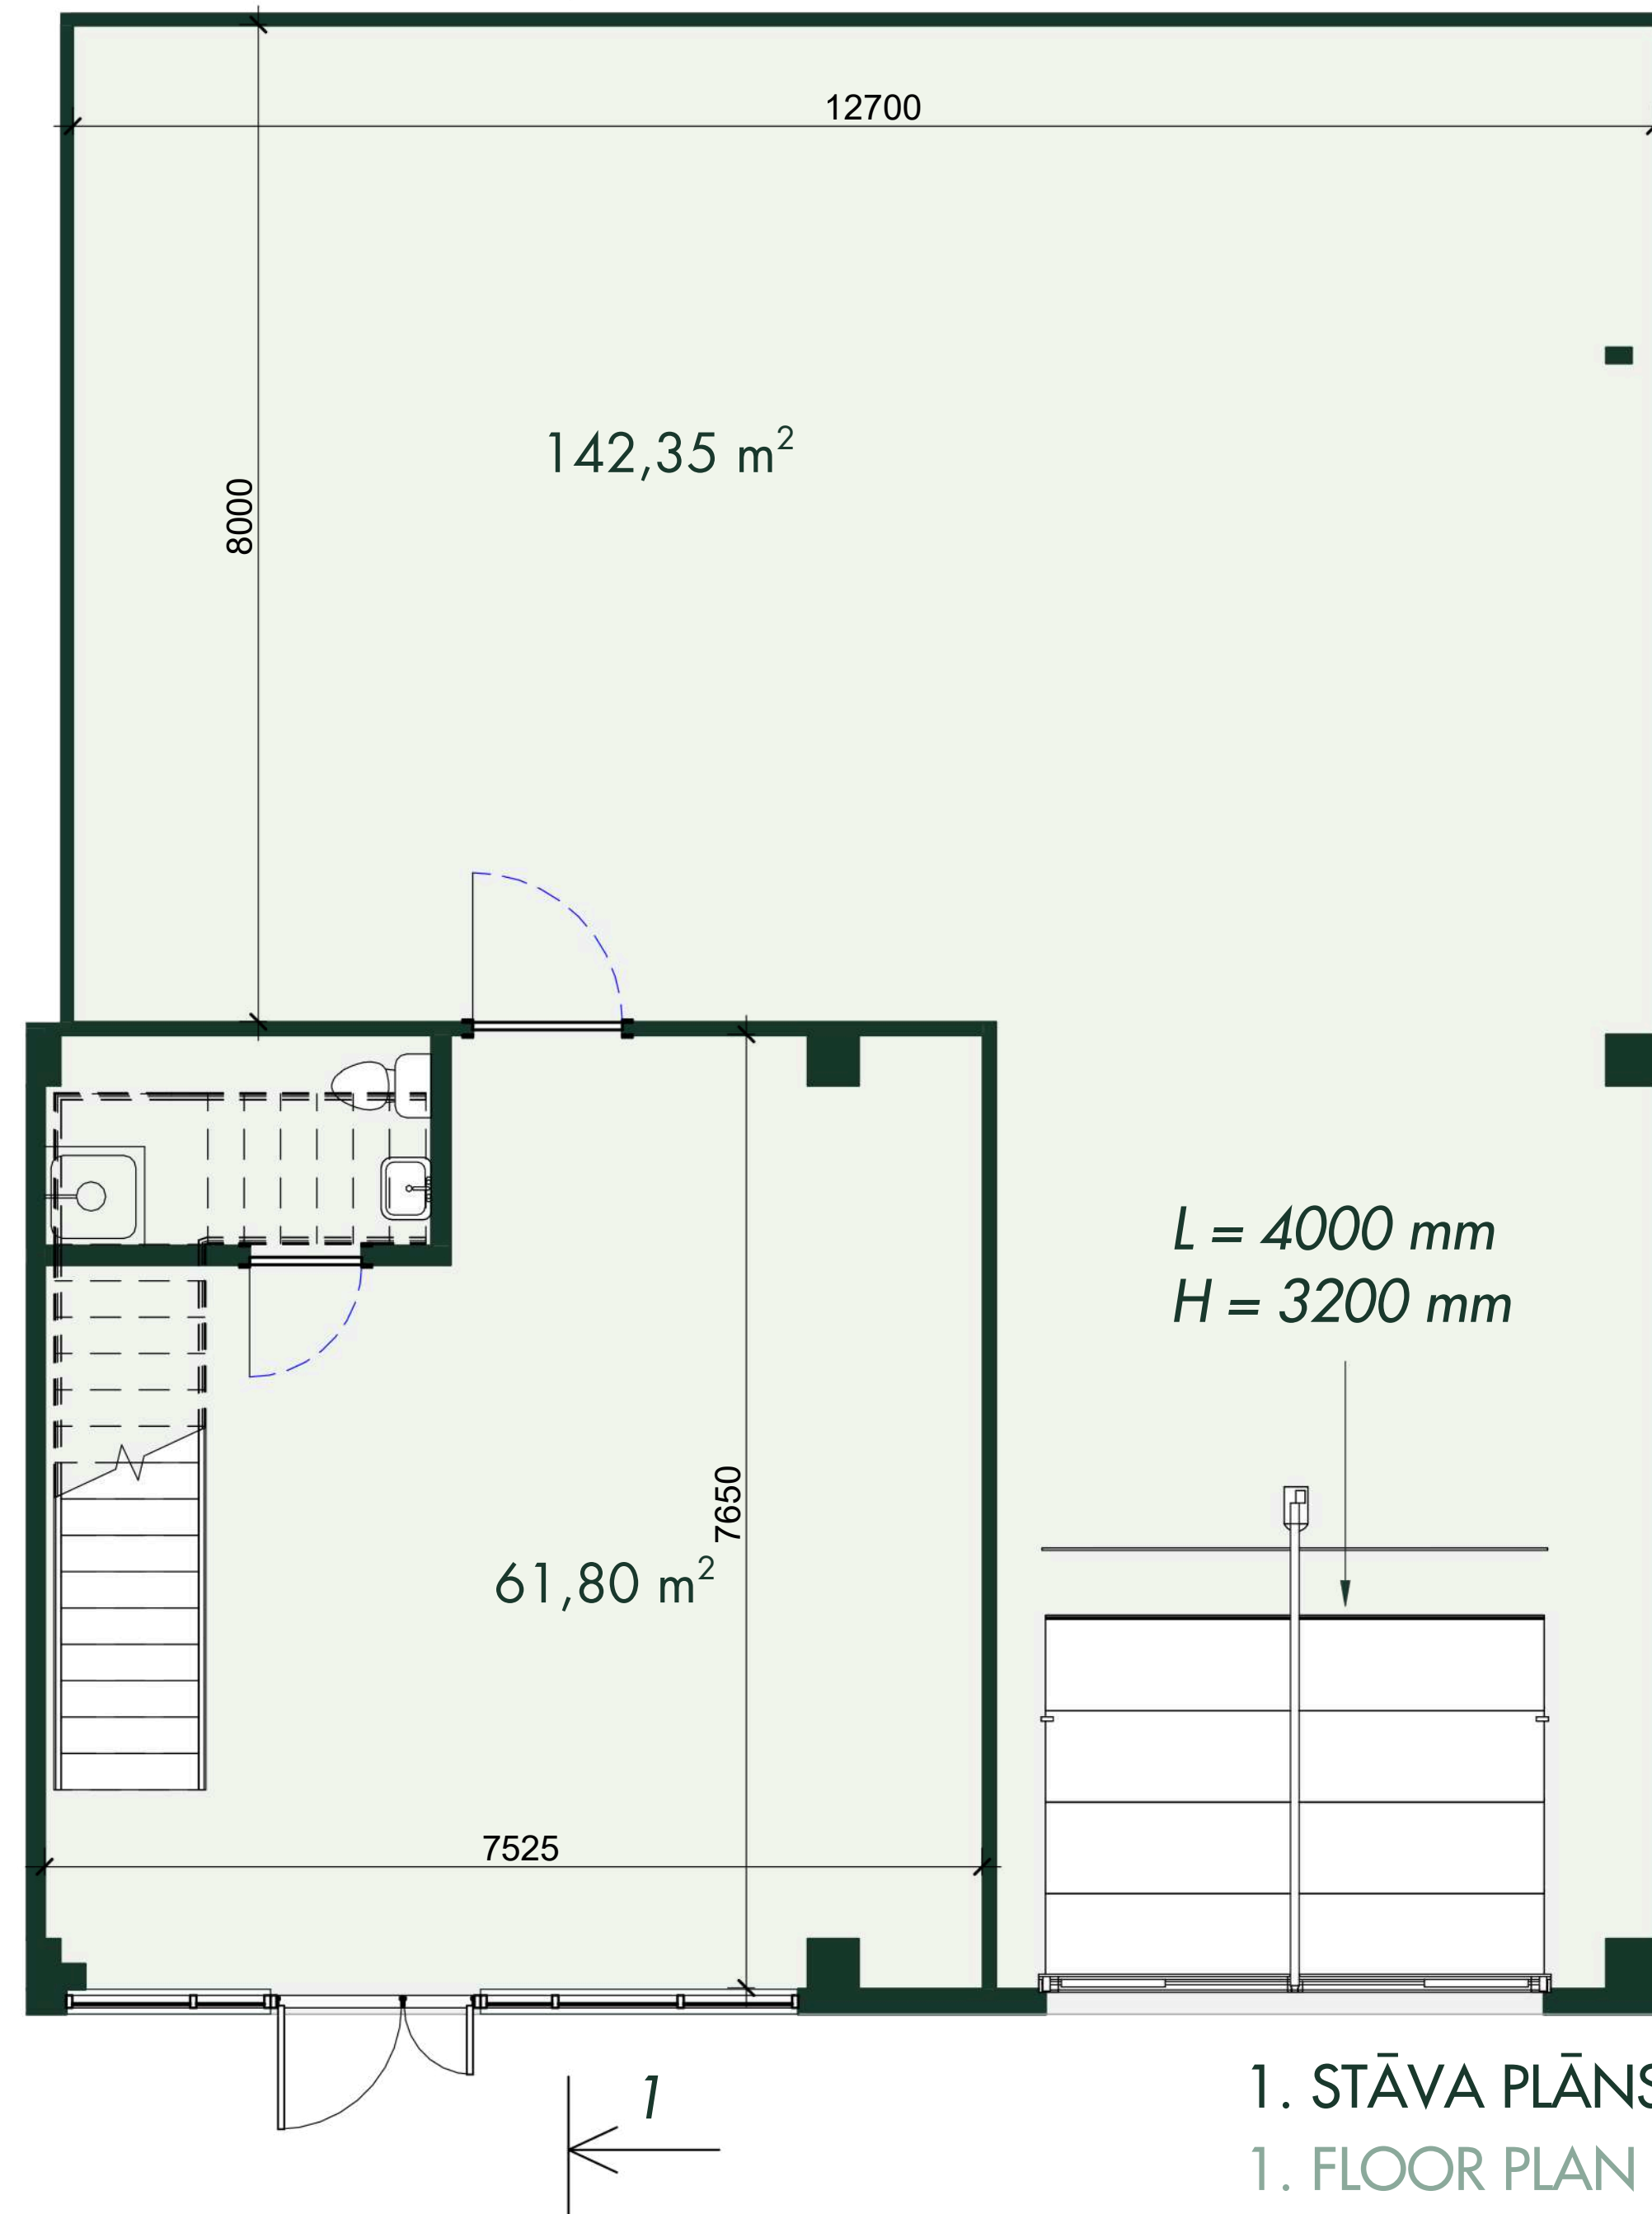

1. STĀVA PLĀNS
1. FLOOR PLAN

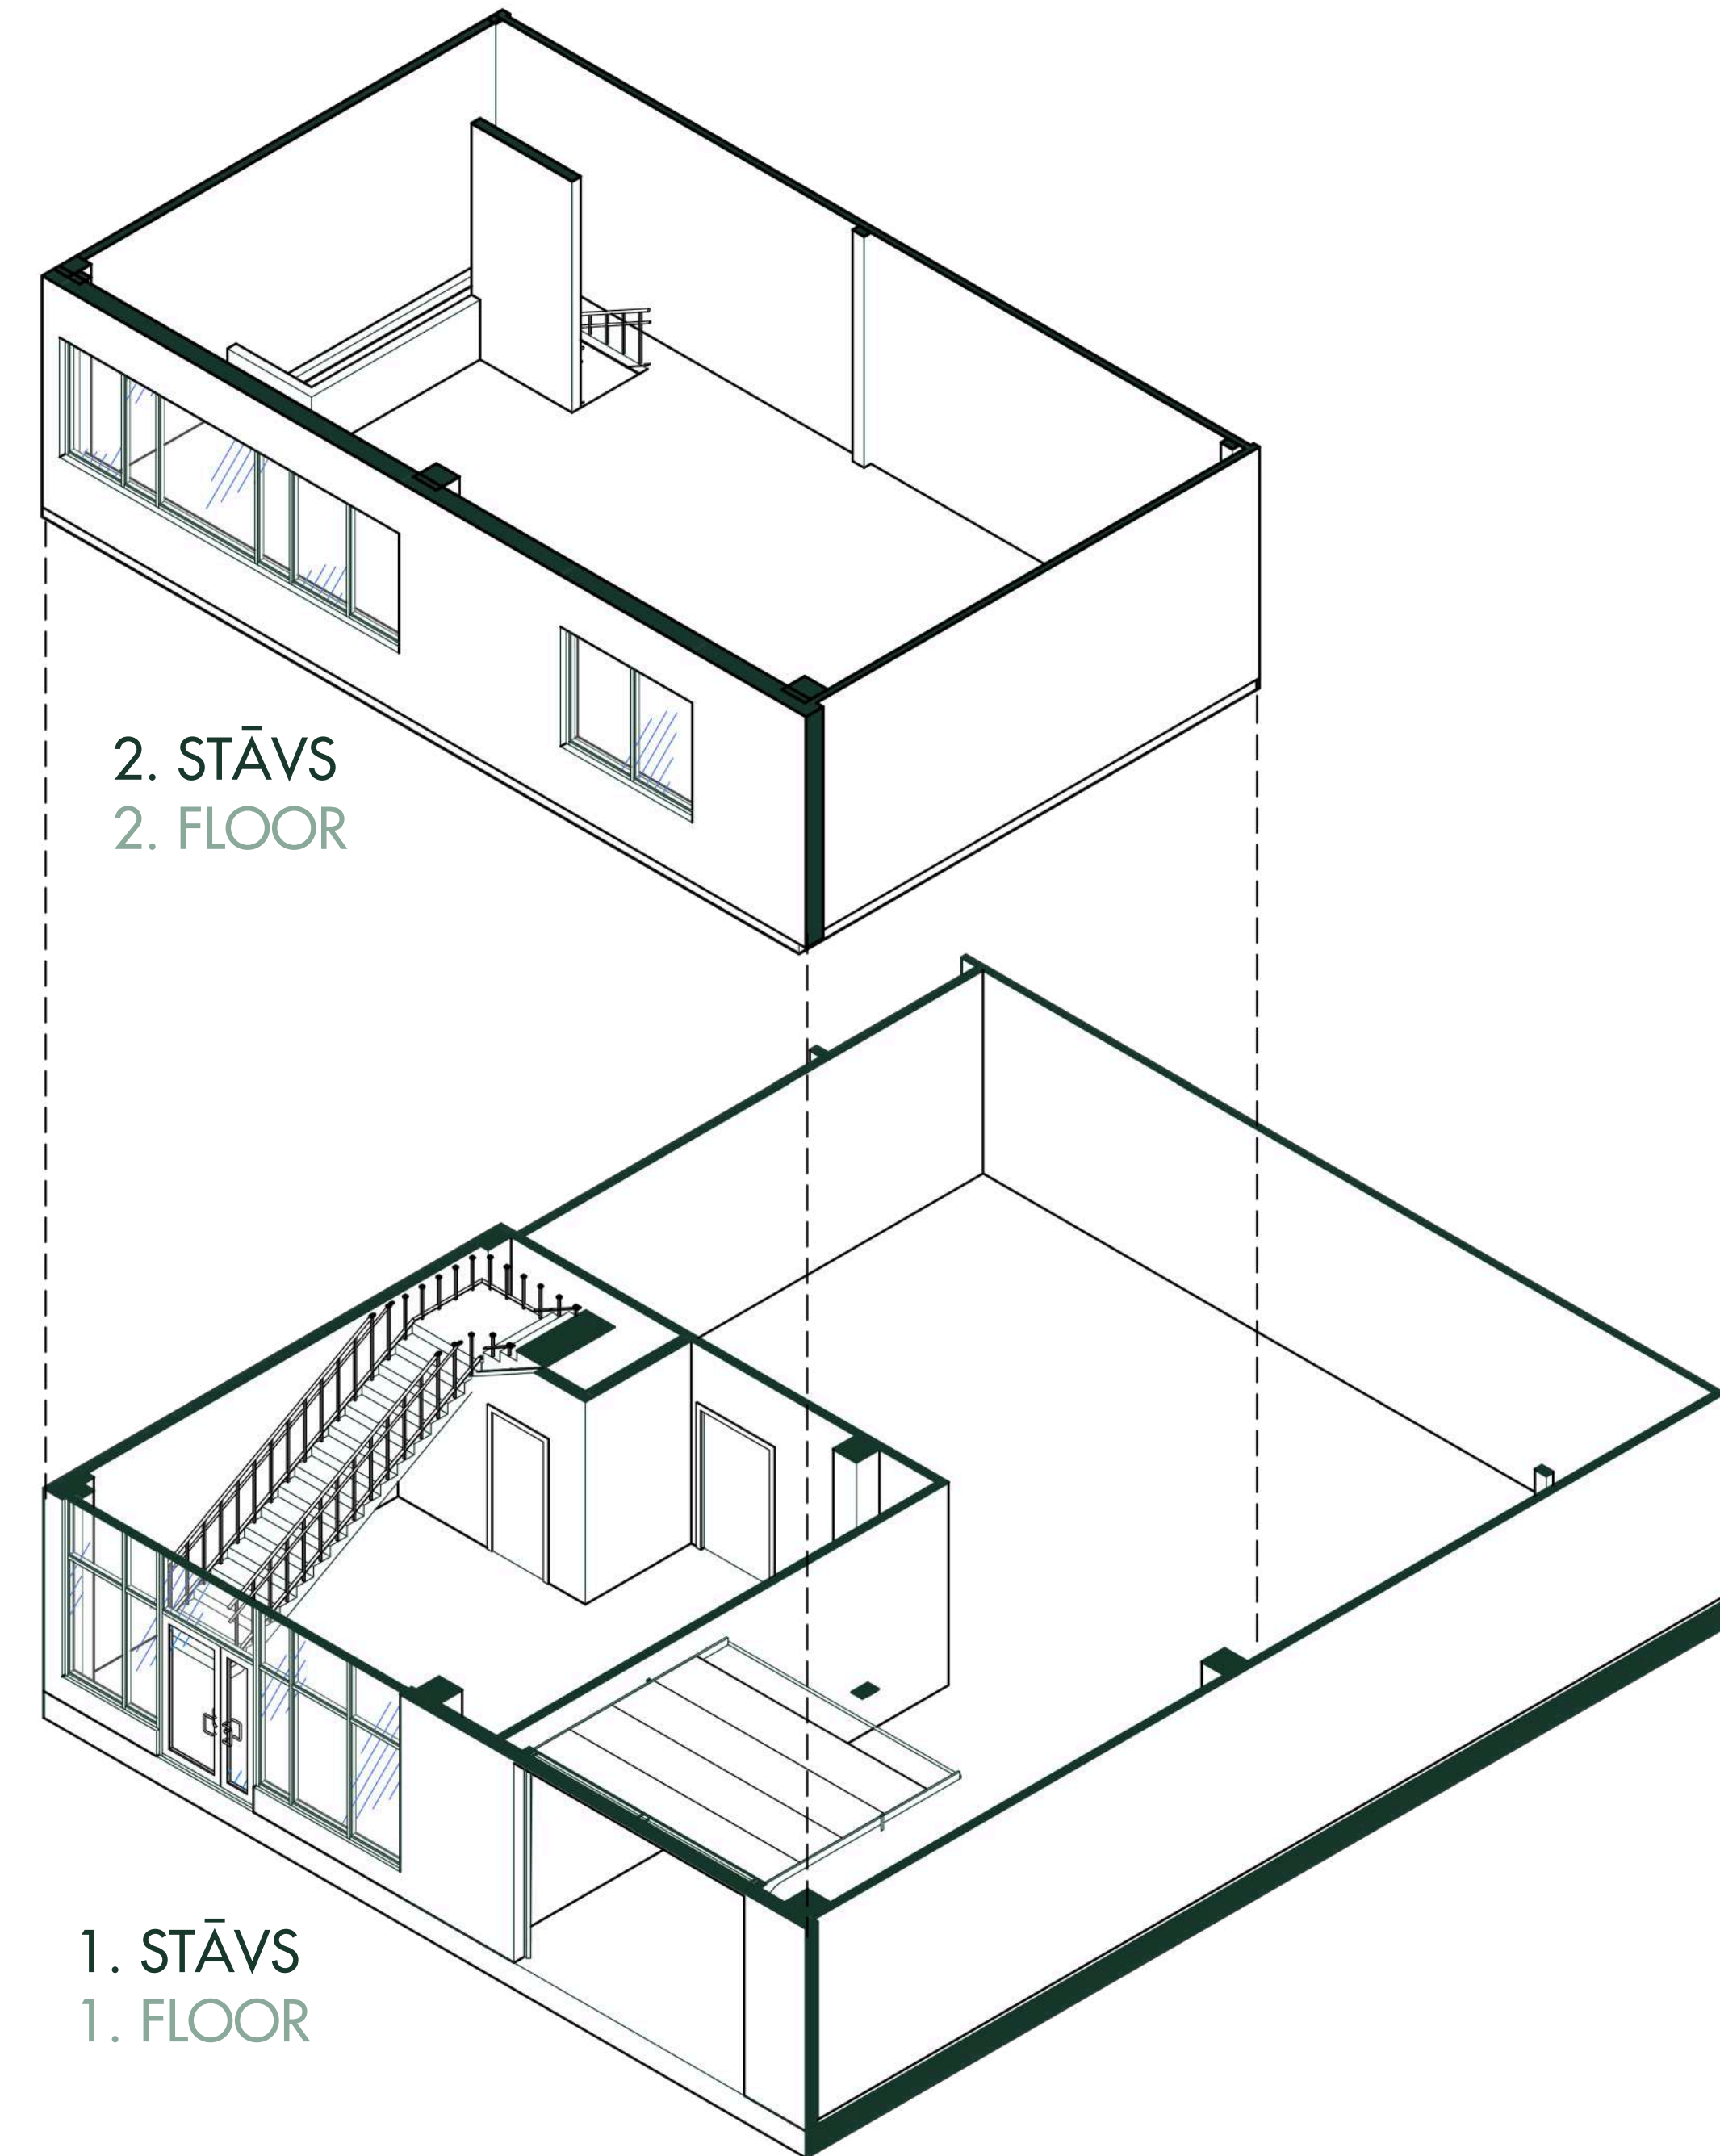

1. STĀVS
1. FLOOR

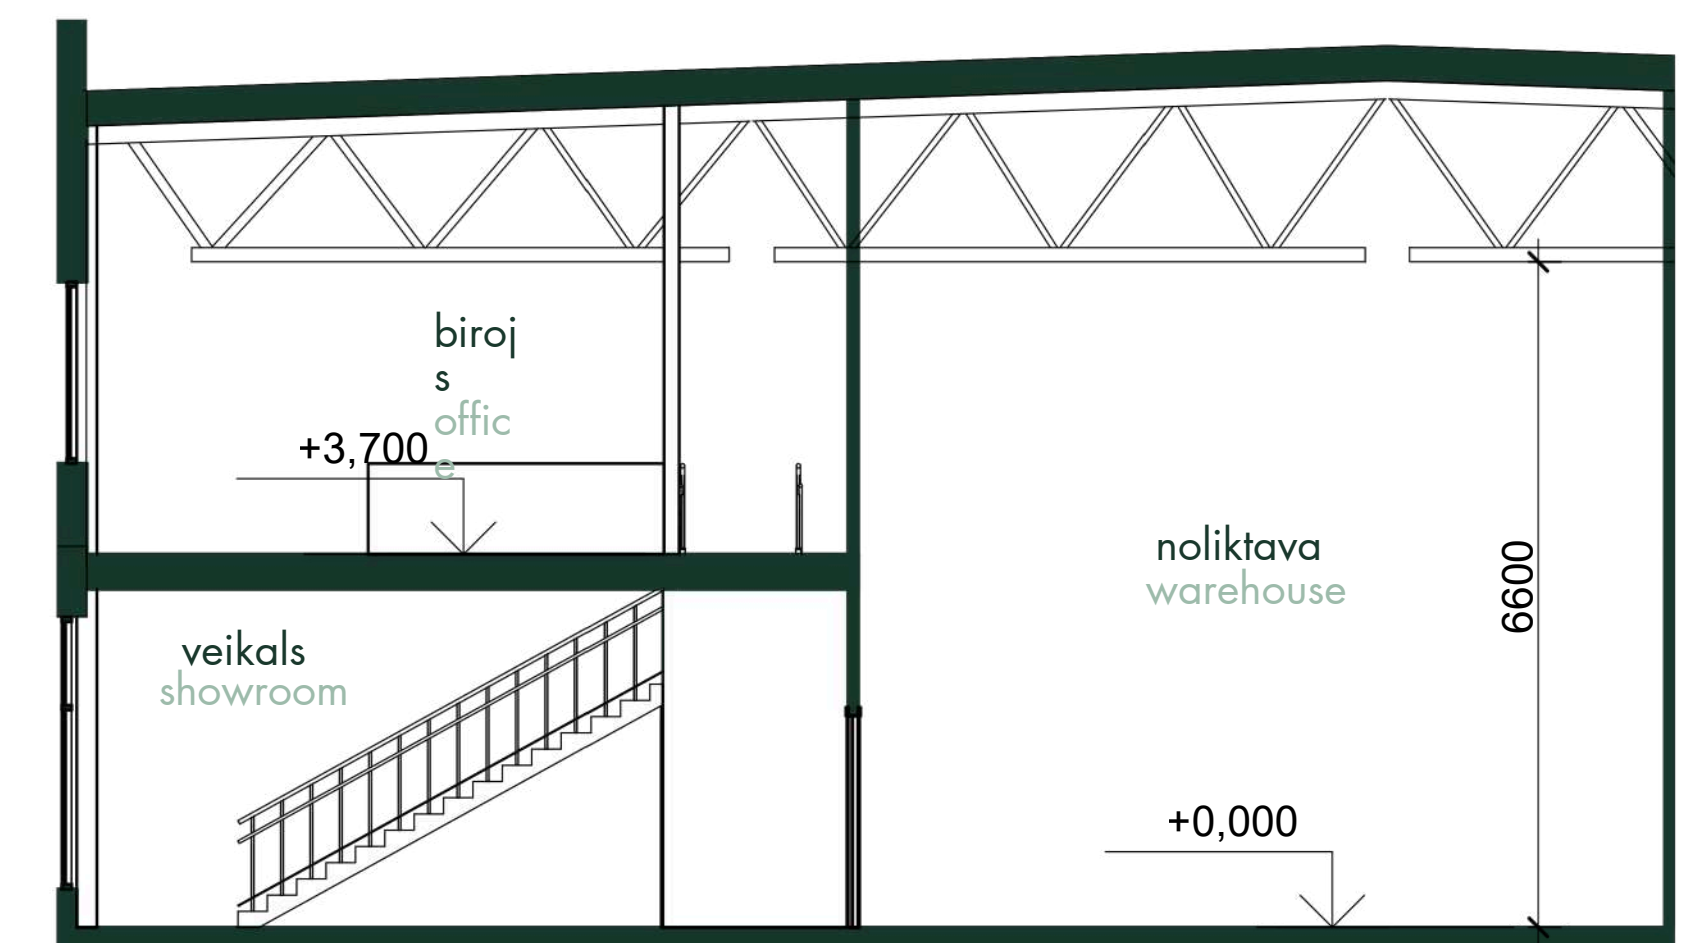

ŠĶĒRSGRIZUMS 1-1
SECTION 1-1