

ĒKAS SHĒMA  
BUILDING SCHEME


NOMAS TELPU NR. 4 EKSPLIKĀCIJA  
DESCRIPTION OF RENTAL PREMISES NO. 4

Stāvs Floor	Nosaukums Name	Platība (m <sup>2</sup> ) Area (m <sup>2</sup> )
1	Veikals Showroom	60,02
	Noliktava Warehouse	123,41
2	Birojs Office	97,67
Kopējā īrnieka Nr.4 Total tenant No.4		281,08


Contacts

Jana Sumaruka  
Rent inquiries (LV & ENG)  
[jana@estmakcapital.eu](mailto:jana@estmakcapital.eu)  
371 262 32 225



Jekaterina Šumigai  
Rent inquiries (EST & ENG)  
[jekaterina@estmakcapital.eu](mailto:jekaterina@estmakcapital.eu)  
372 5464 0477

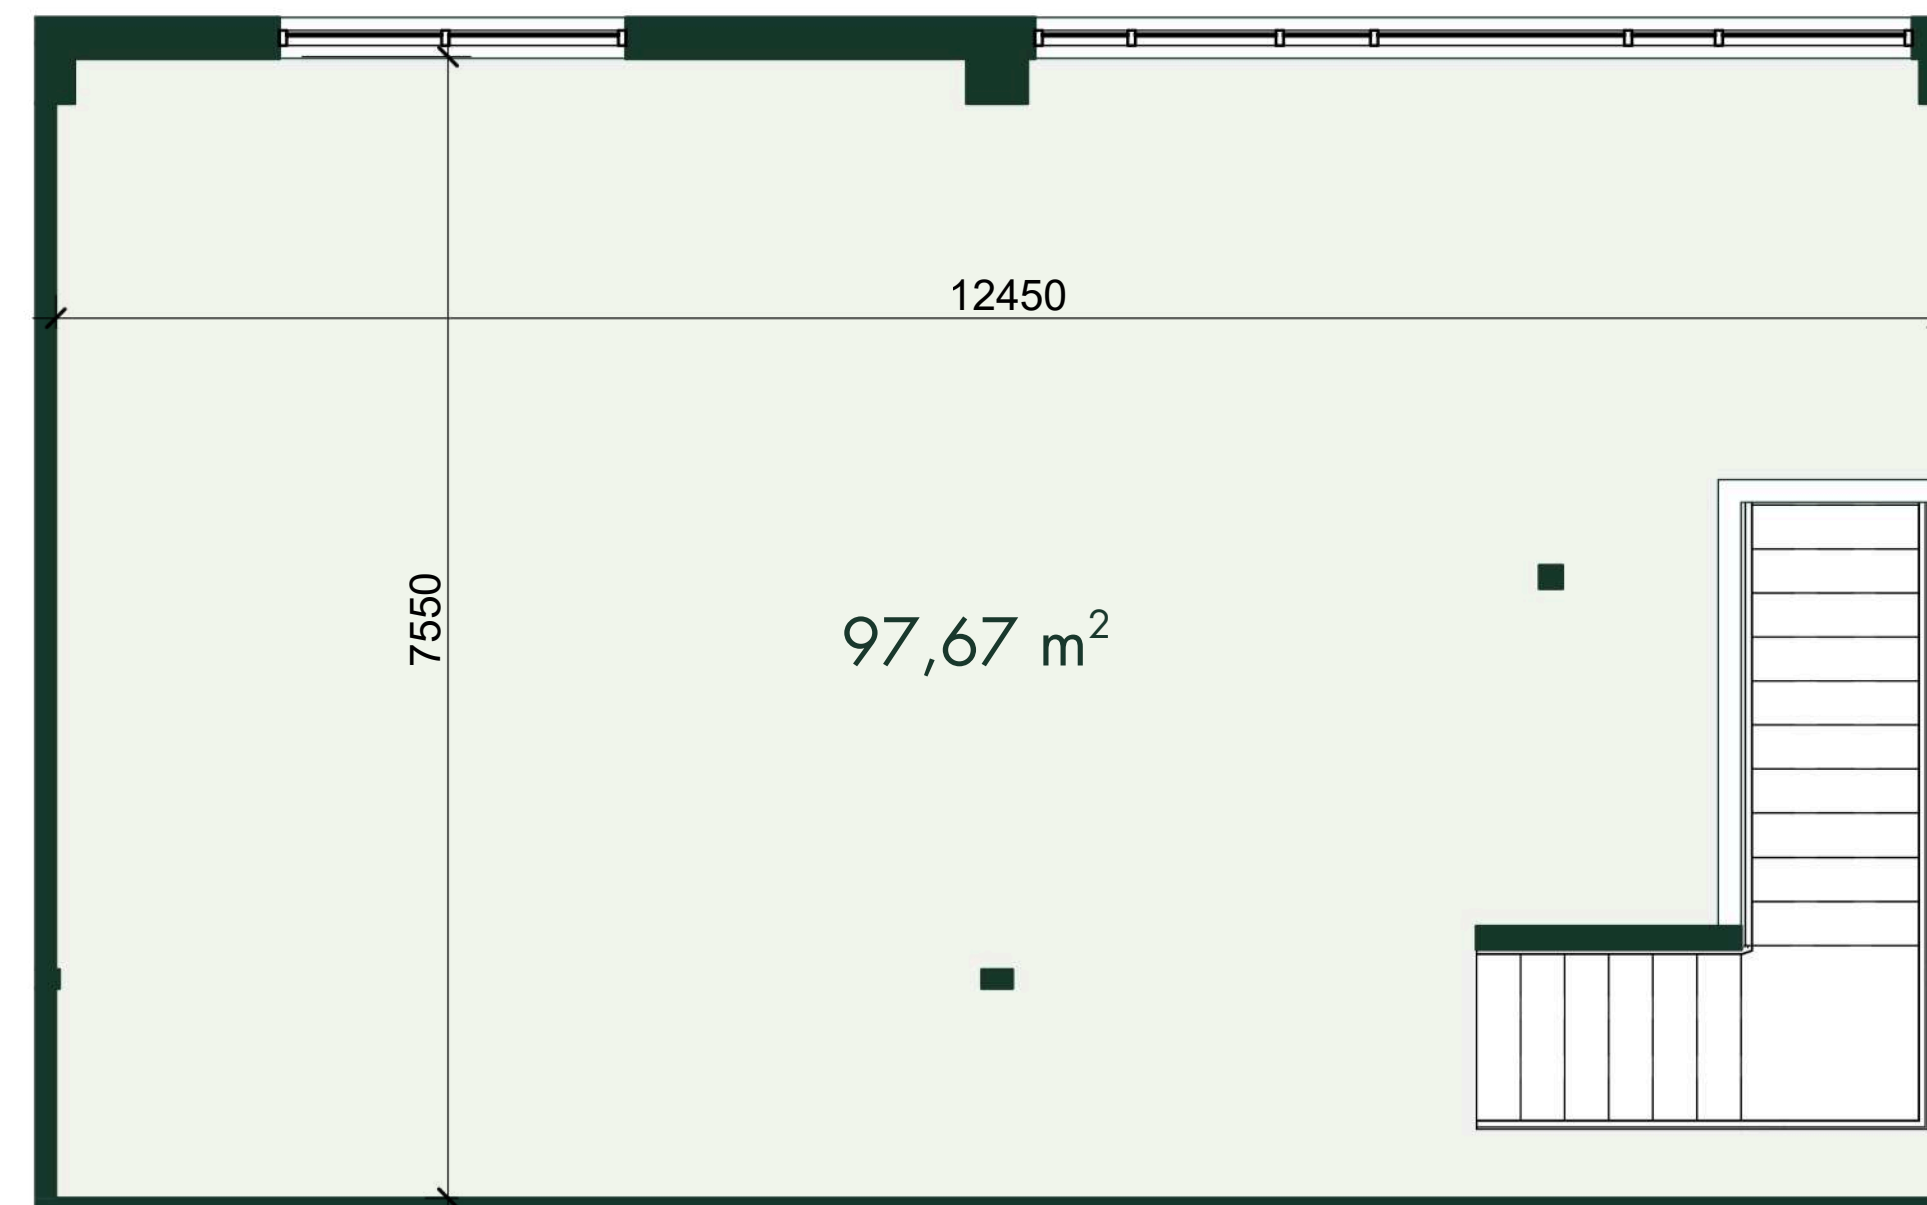

2. STĀVA PLĀNS  
2. FLOOR PLAN

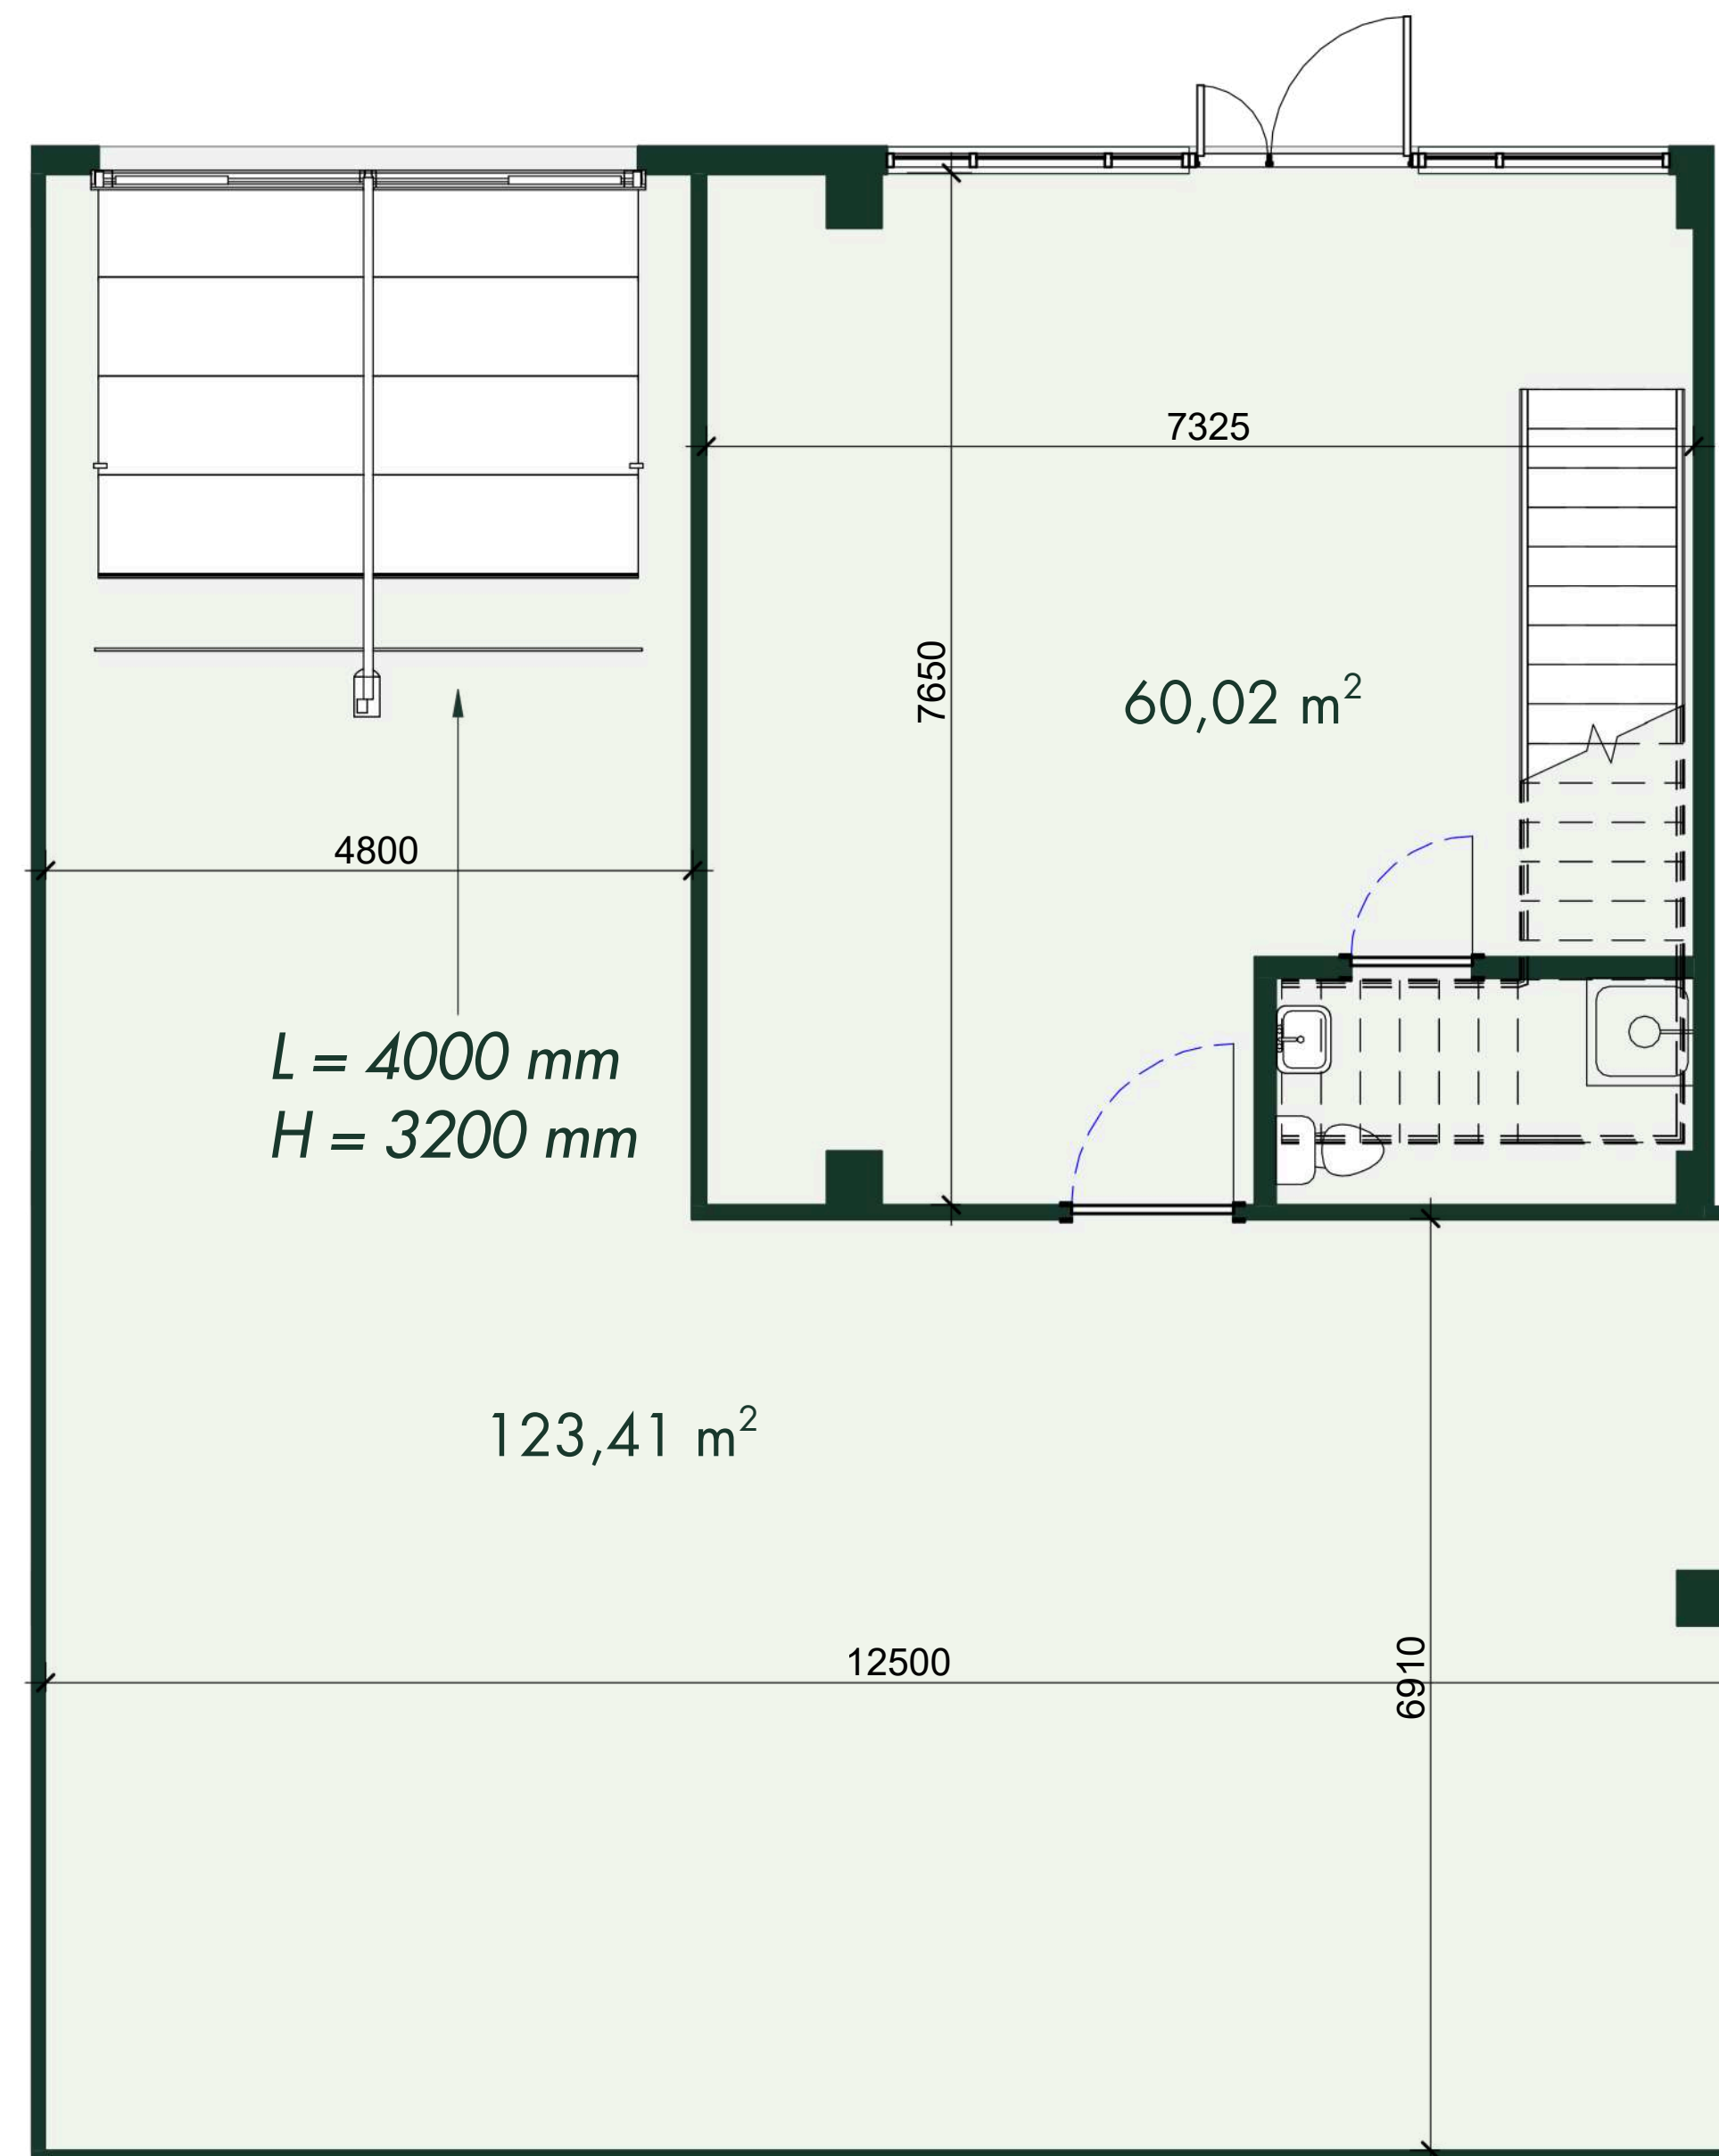

1. STĀVA PLĀNS  
1. FLOOR PLAN

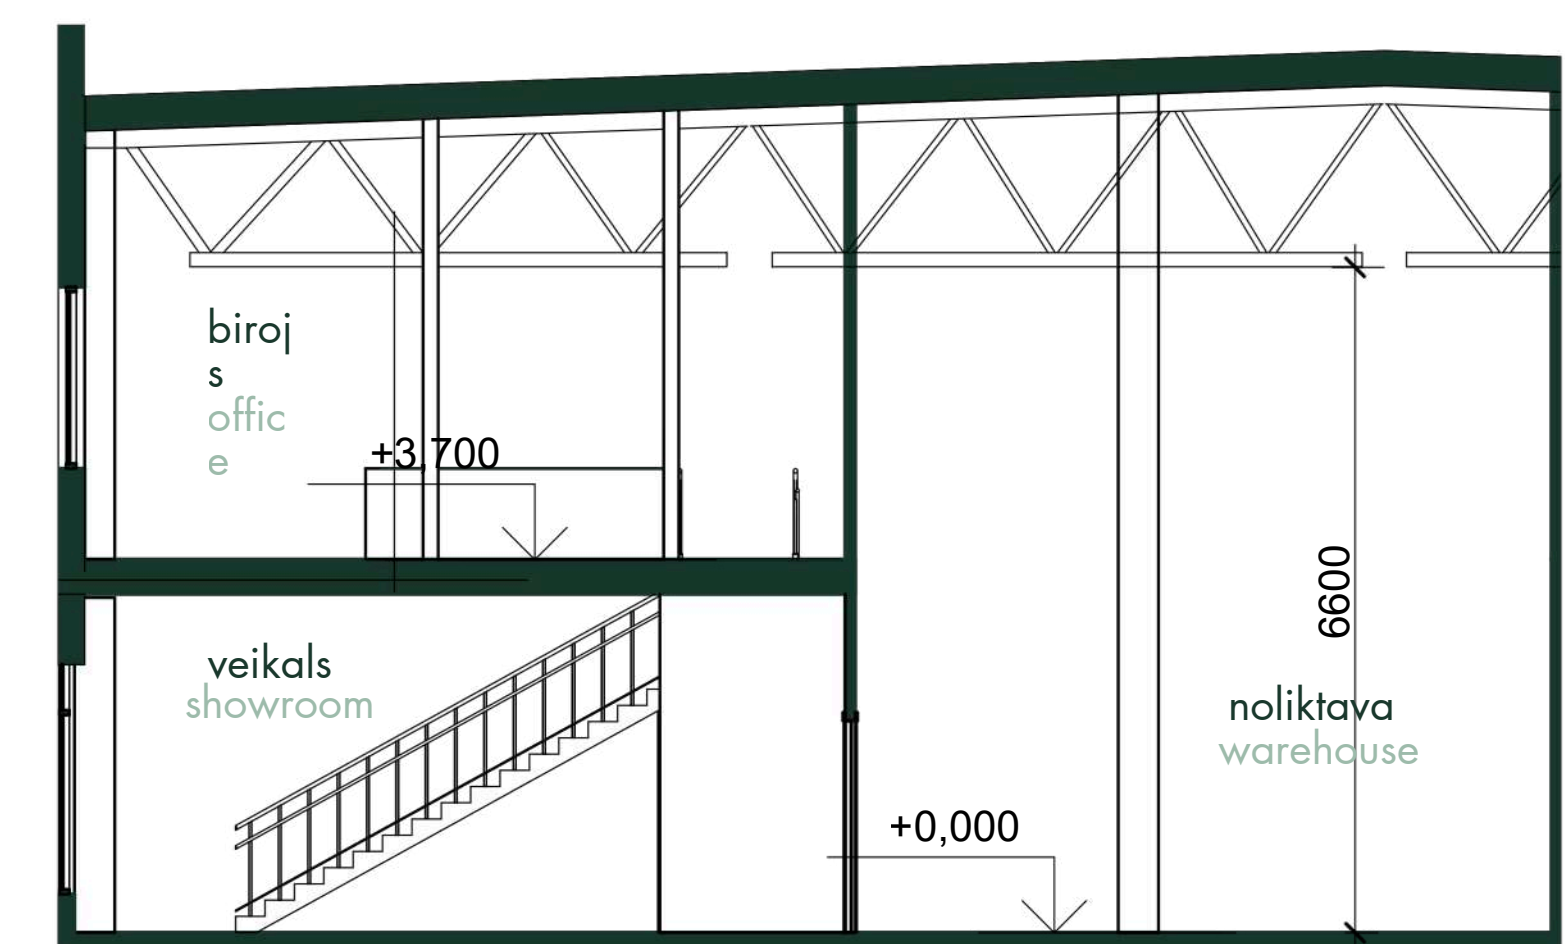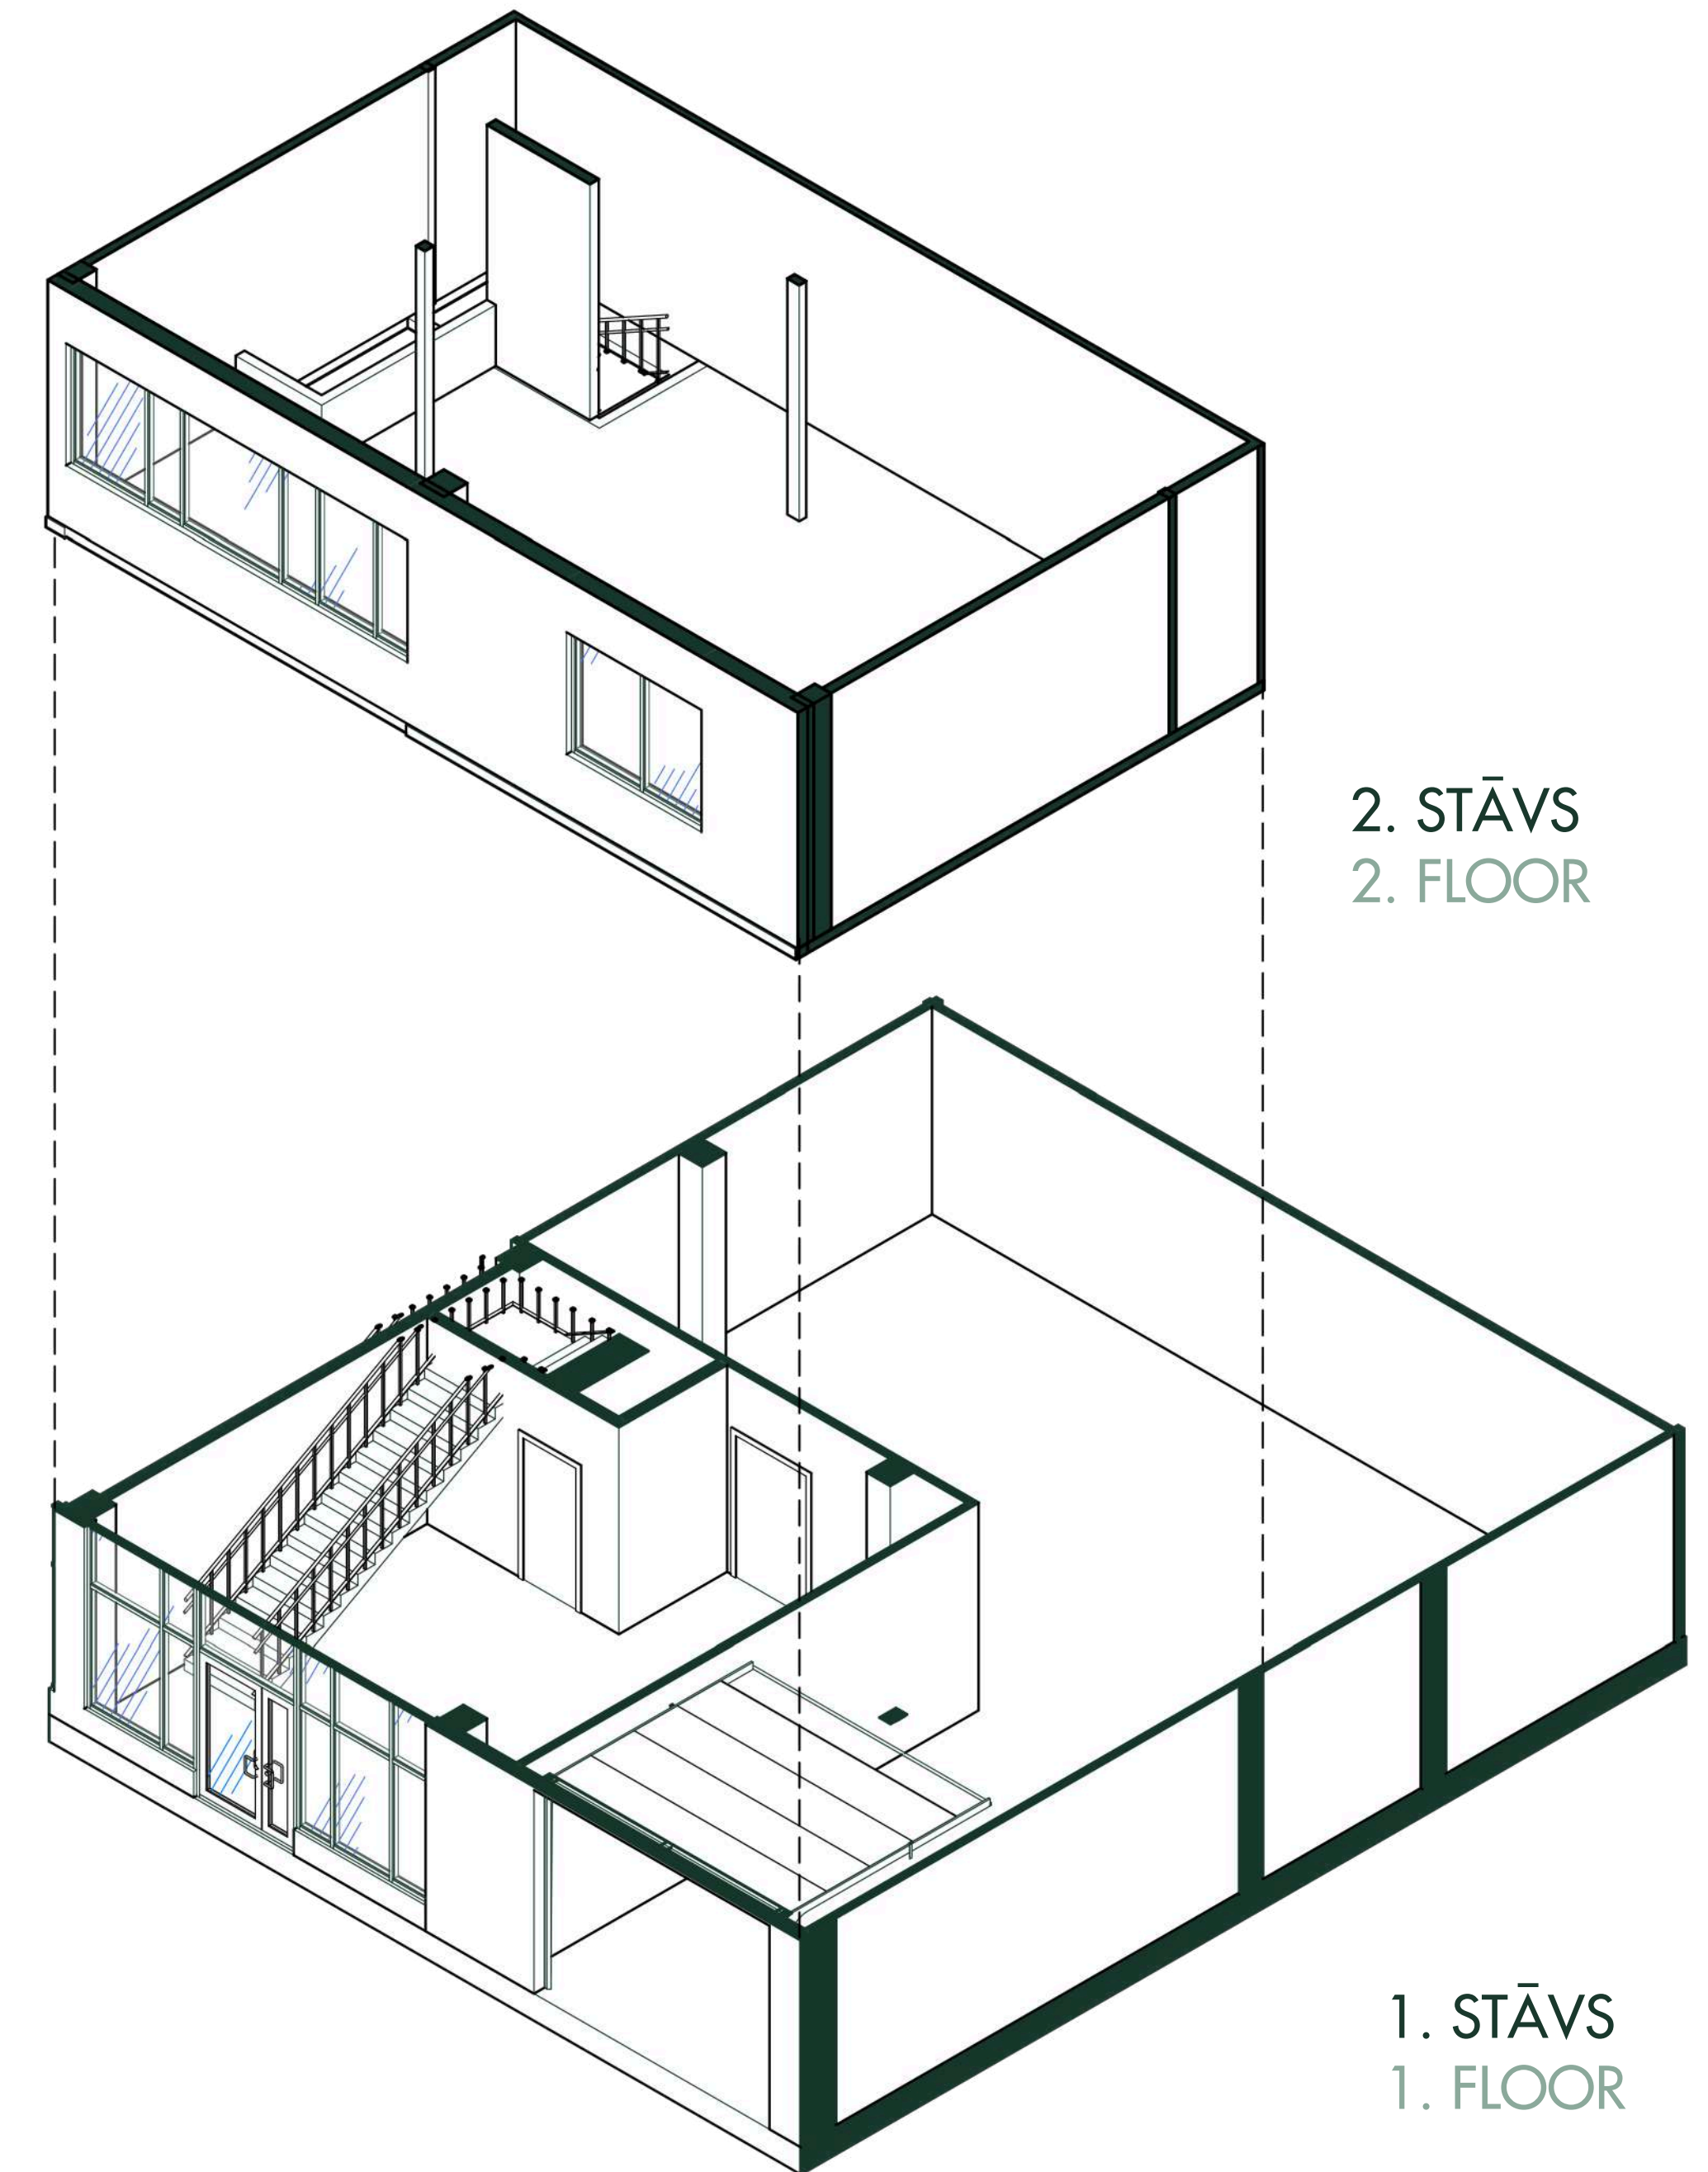

ŠĶĒRSGRIEZUMS 1-1  
SECTION 1-1