

ĒKAS SHĒMA  
BUILDING SCHEME


NOMAS TELPU NR. 7 EKSPĻIKĀCIJA  
DESCRIPTION OF RENTAL PREMISES NO. 7

Stāvs Floor	Nosaukums Name	Platība (m <sup>2</sup> ) Area (m <sup>2</sup> )
1	Veikals Showroom	105,33
	Noliktava Warehouse	237,16
2	Birojs Office	105,41
Kopējā īrnieka Nr.7 Total tenant No.7		448,35


Contacts

Jana Sumaruka  
Rent inquiries (LV & ENG)  
[jana@estmakcapital.eu](mailto:jana@estmakcapital.eu)  
371 262 32 225



Jekaterina Šumigai  
Rent inquiries (EST & ENG)  
[janam@estmakcapital.ee](mailto:janam@estmakcapital.ee)  
372 5464 0477

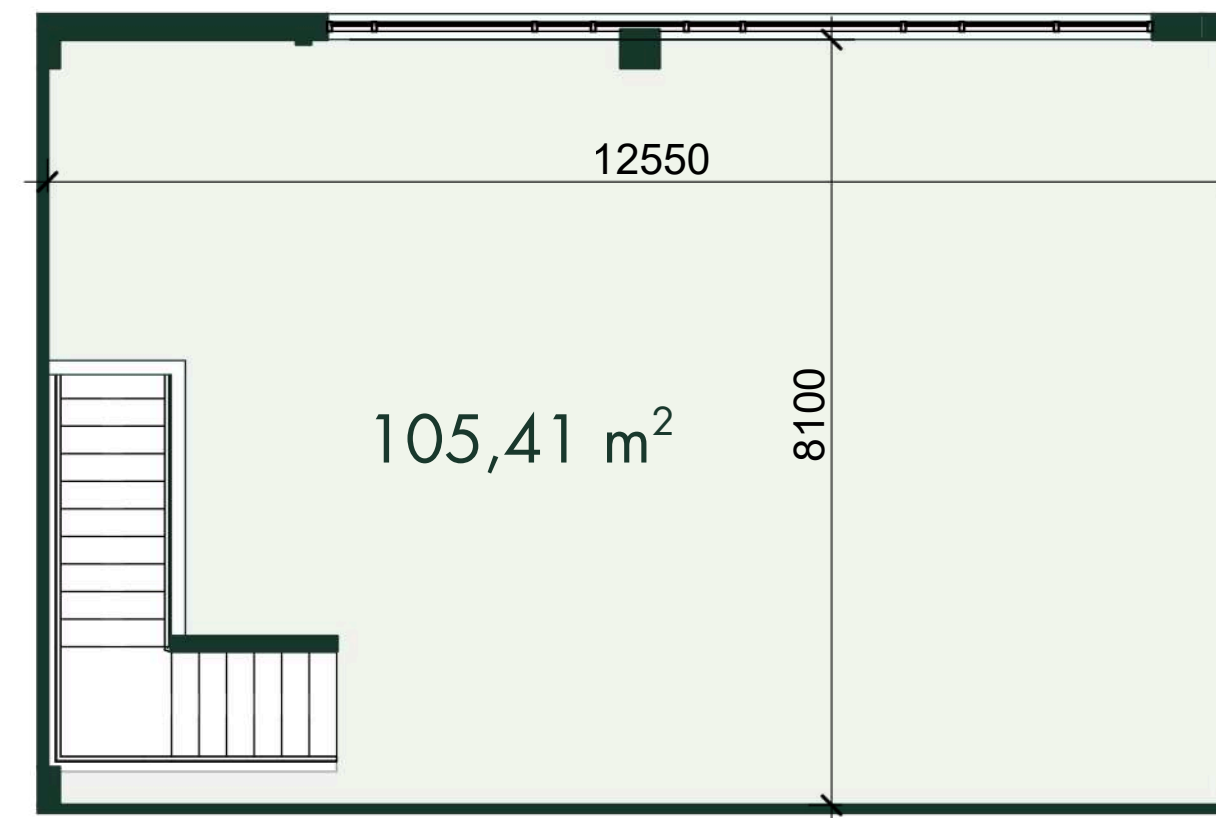

2. STĀVA PLĀNS  
2. FLOOR PLAN

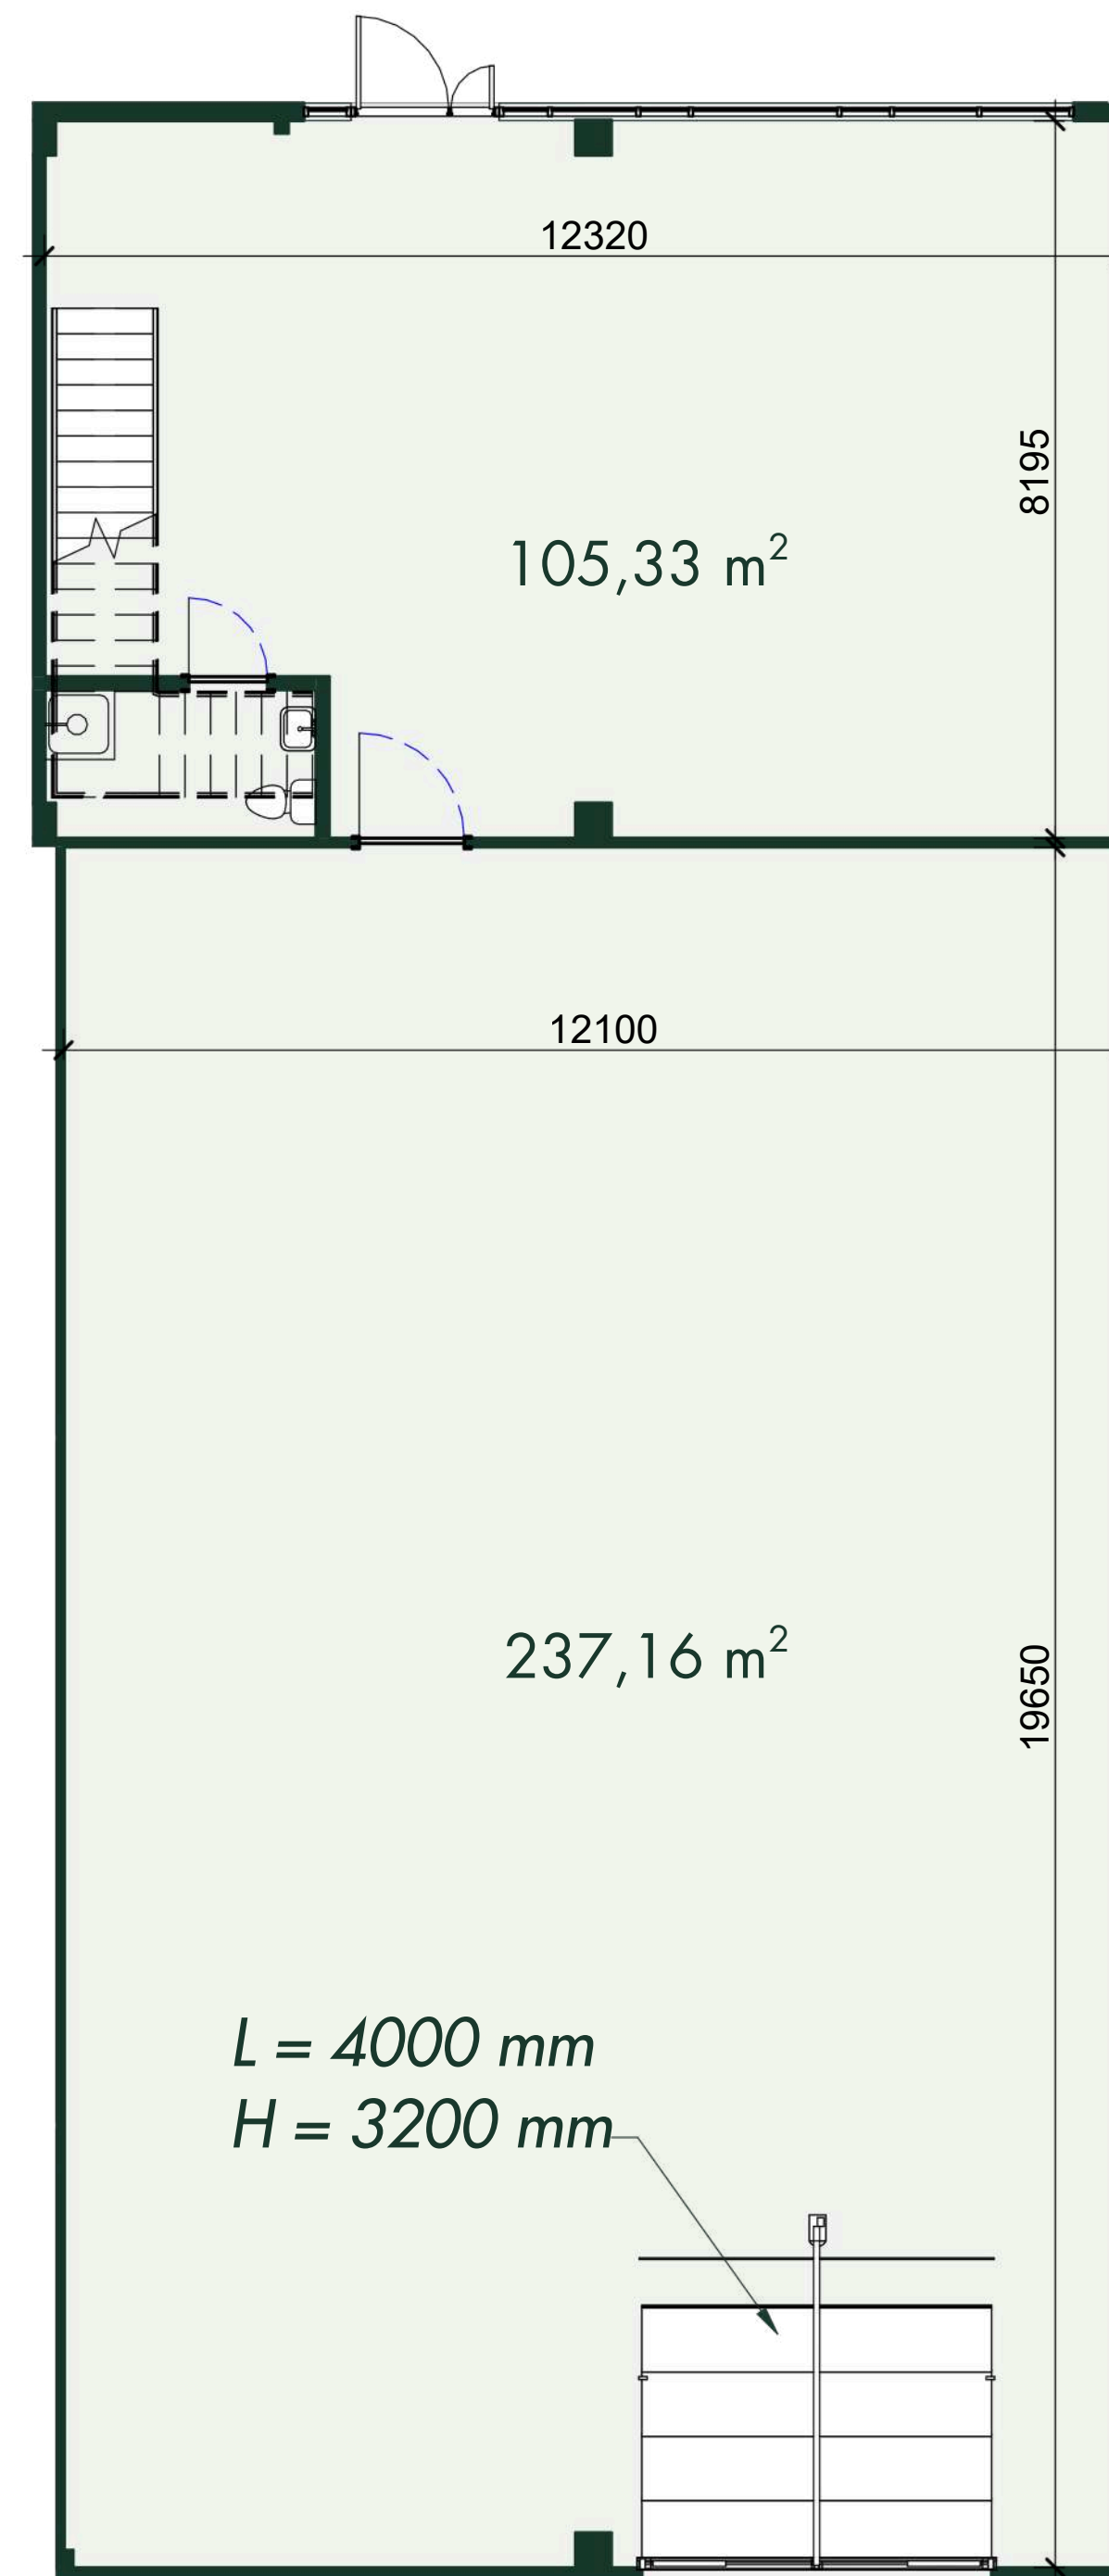

1. STĀVA PLĀNS  
1. FLOOR PLAN

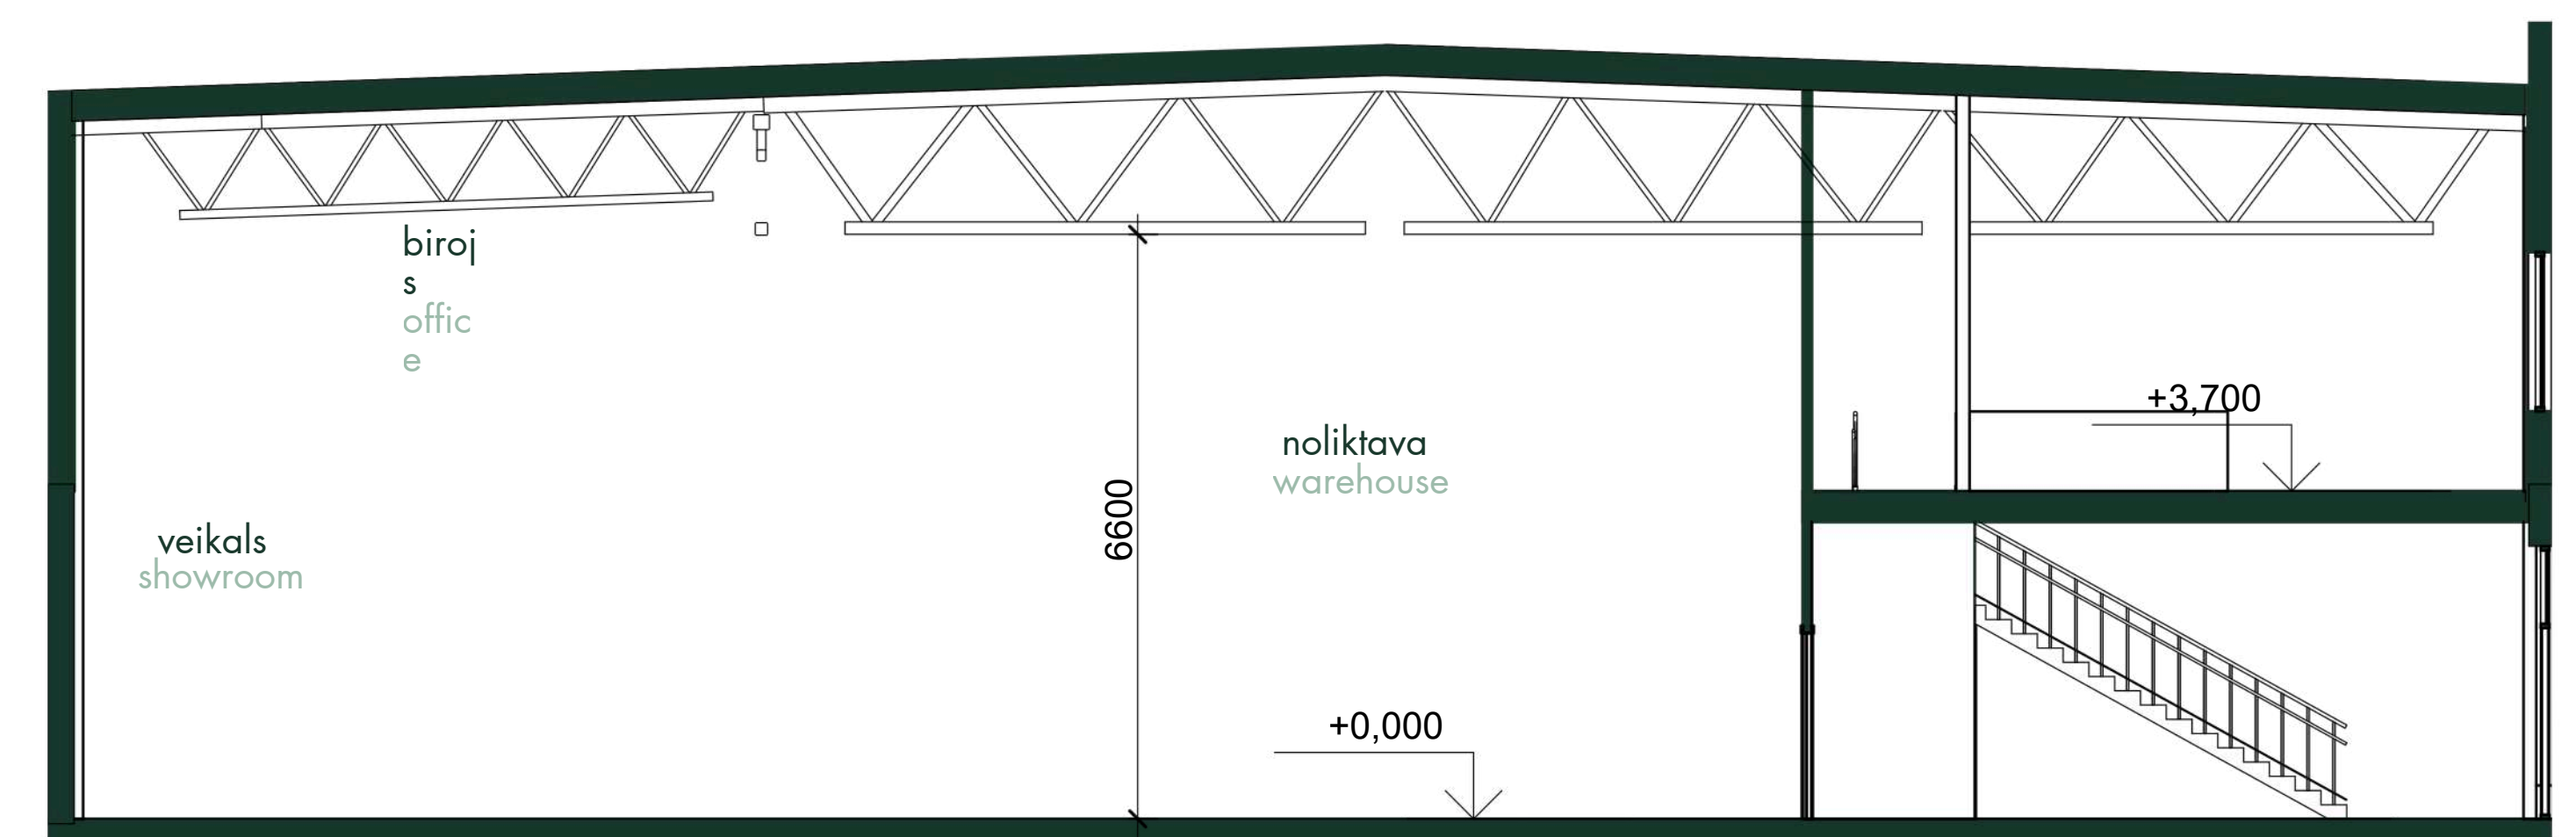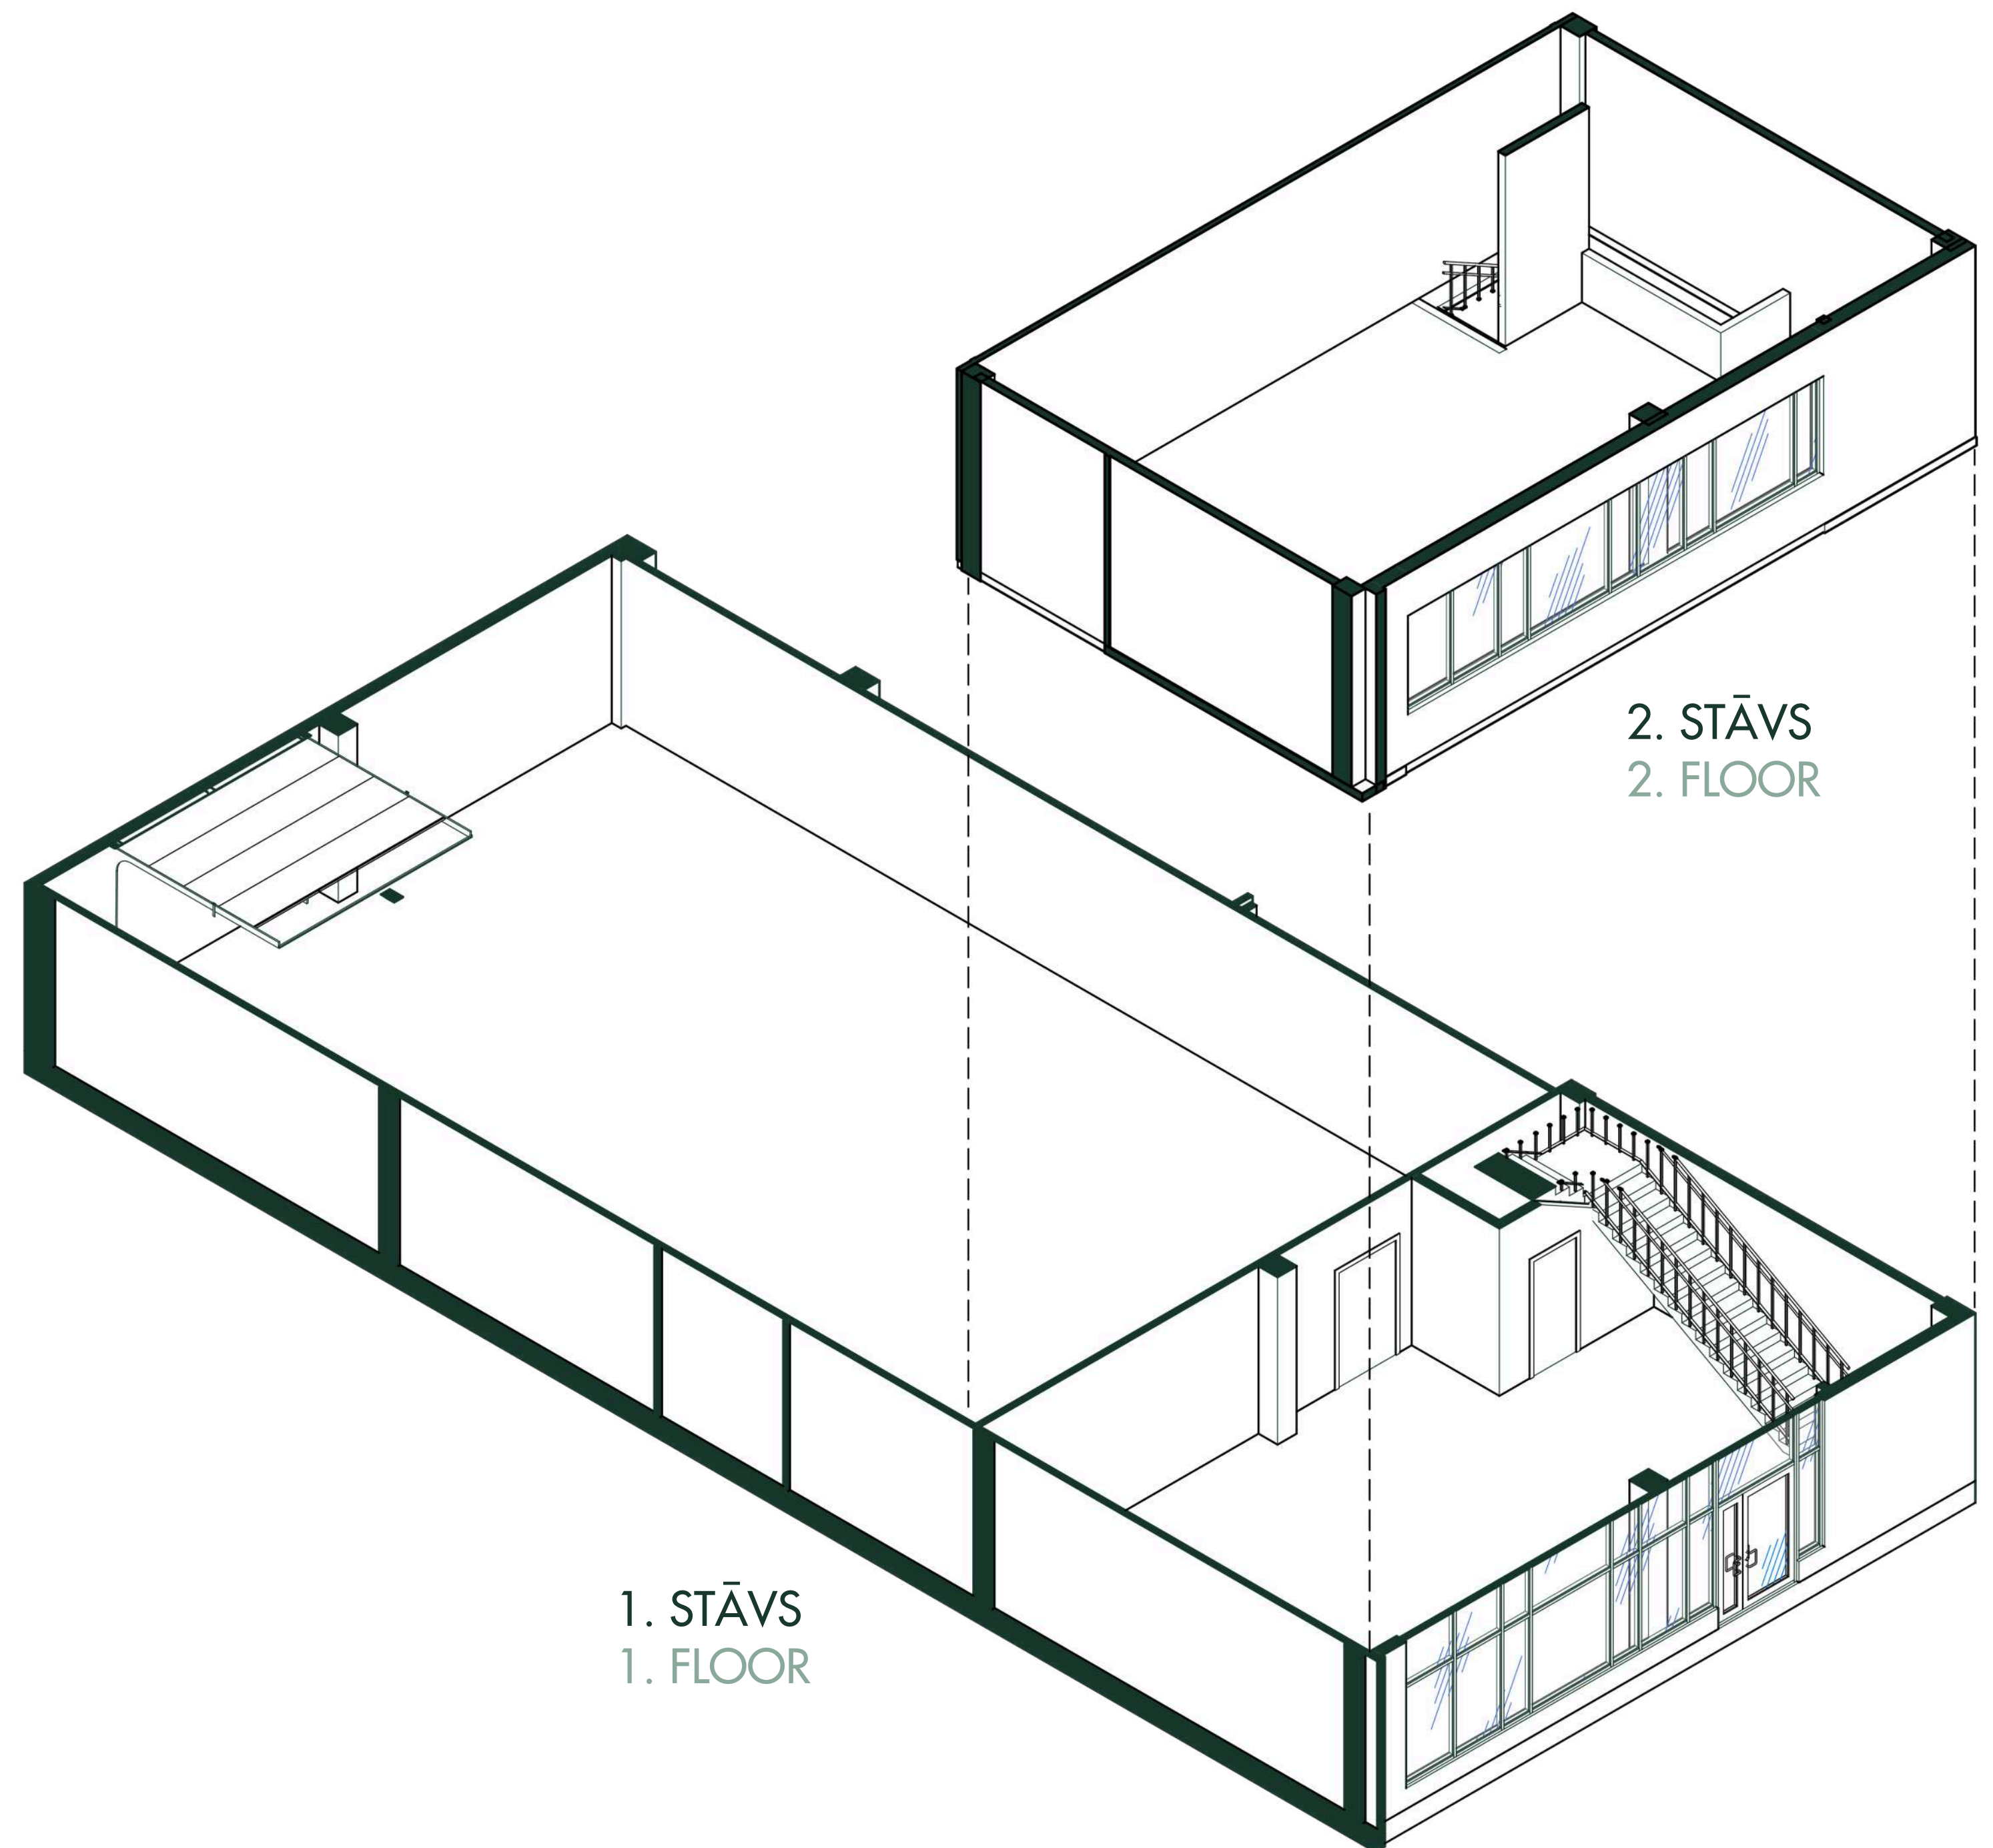

ŠĶĒRSGRIZUMS 1-1  
SECTION 1-1