

ĒKAS SHĒMA  
BUILDING SCHEME


NOMAS TELPU NR. 8 EKSPLIKĀCIJA  
DESCRIPTION OF RENTAL PREMISES NO. 8

Stāvs Floor	Nosaukums Name	Platība (m <sup>2</sup> ) Area (m <sup>2</sup> )
1	Veikals Showroom	111,77
	Noliktava Warehouse	93,74
2	Birojs Office	114,54
Kopējā īrnieka Nr.8 Total tenant No.8		324,05


Contacts

Jana Sumaruka  
Rent inquiries (LV & ENG)  
[jana@estmakcapital.eu](mailto:jana@estmakcapital.eu)  
371 262 32 225



Jekaterina Šumigai  
Rent inquiries (EST & ENG)  
[jekaterina@estmakcapital.ee](mailto:jekaterina@estmakcapital.ee)  
372 5464 0477

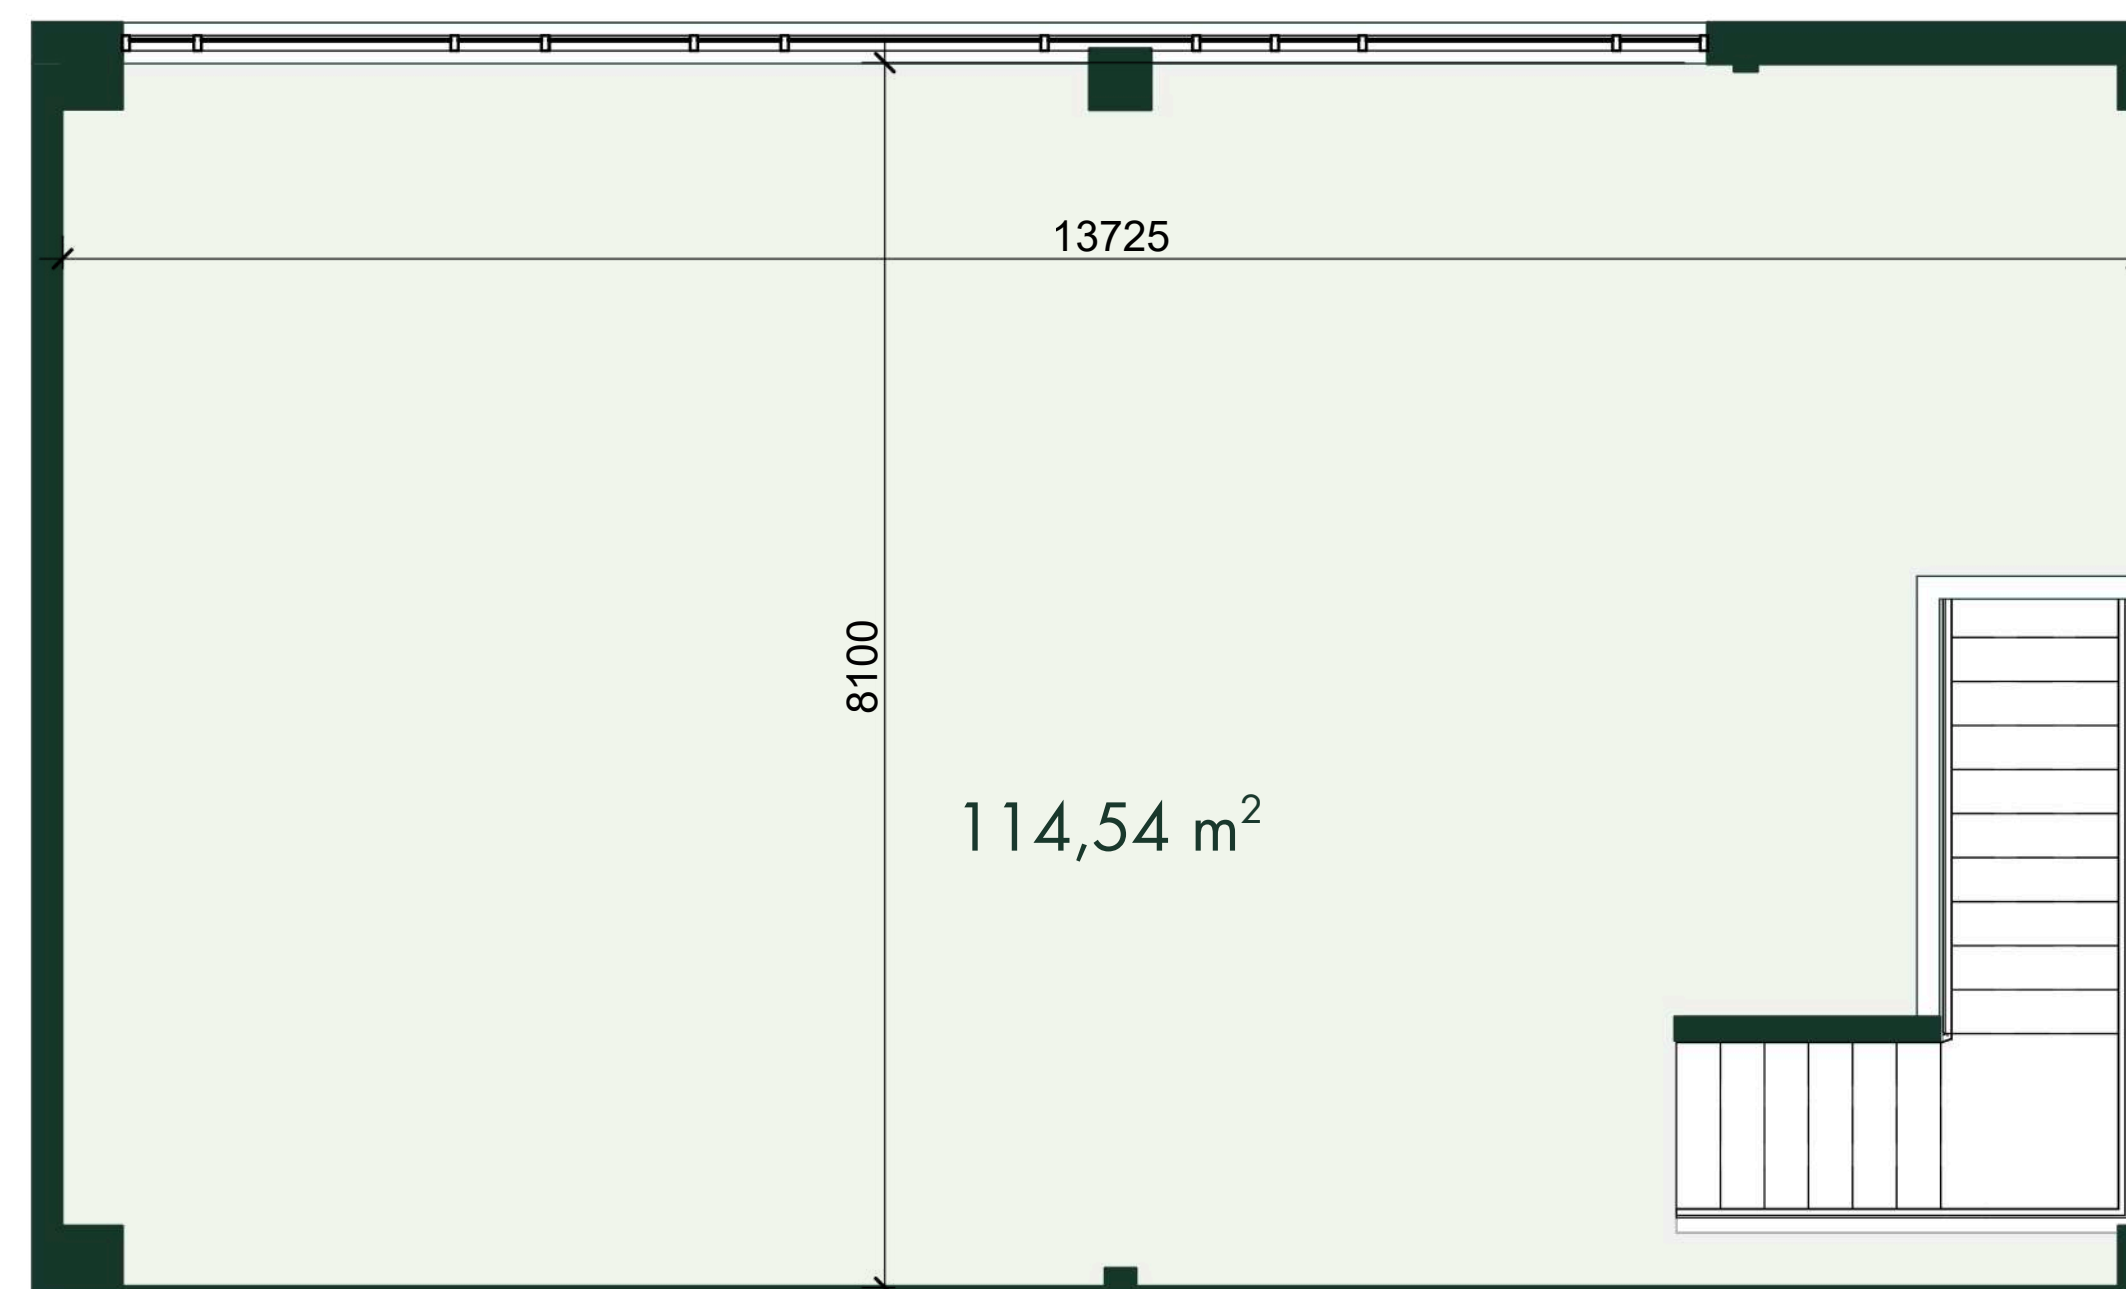

2. STĀVA PLĀNS  
2. FLOOR PLAN

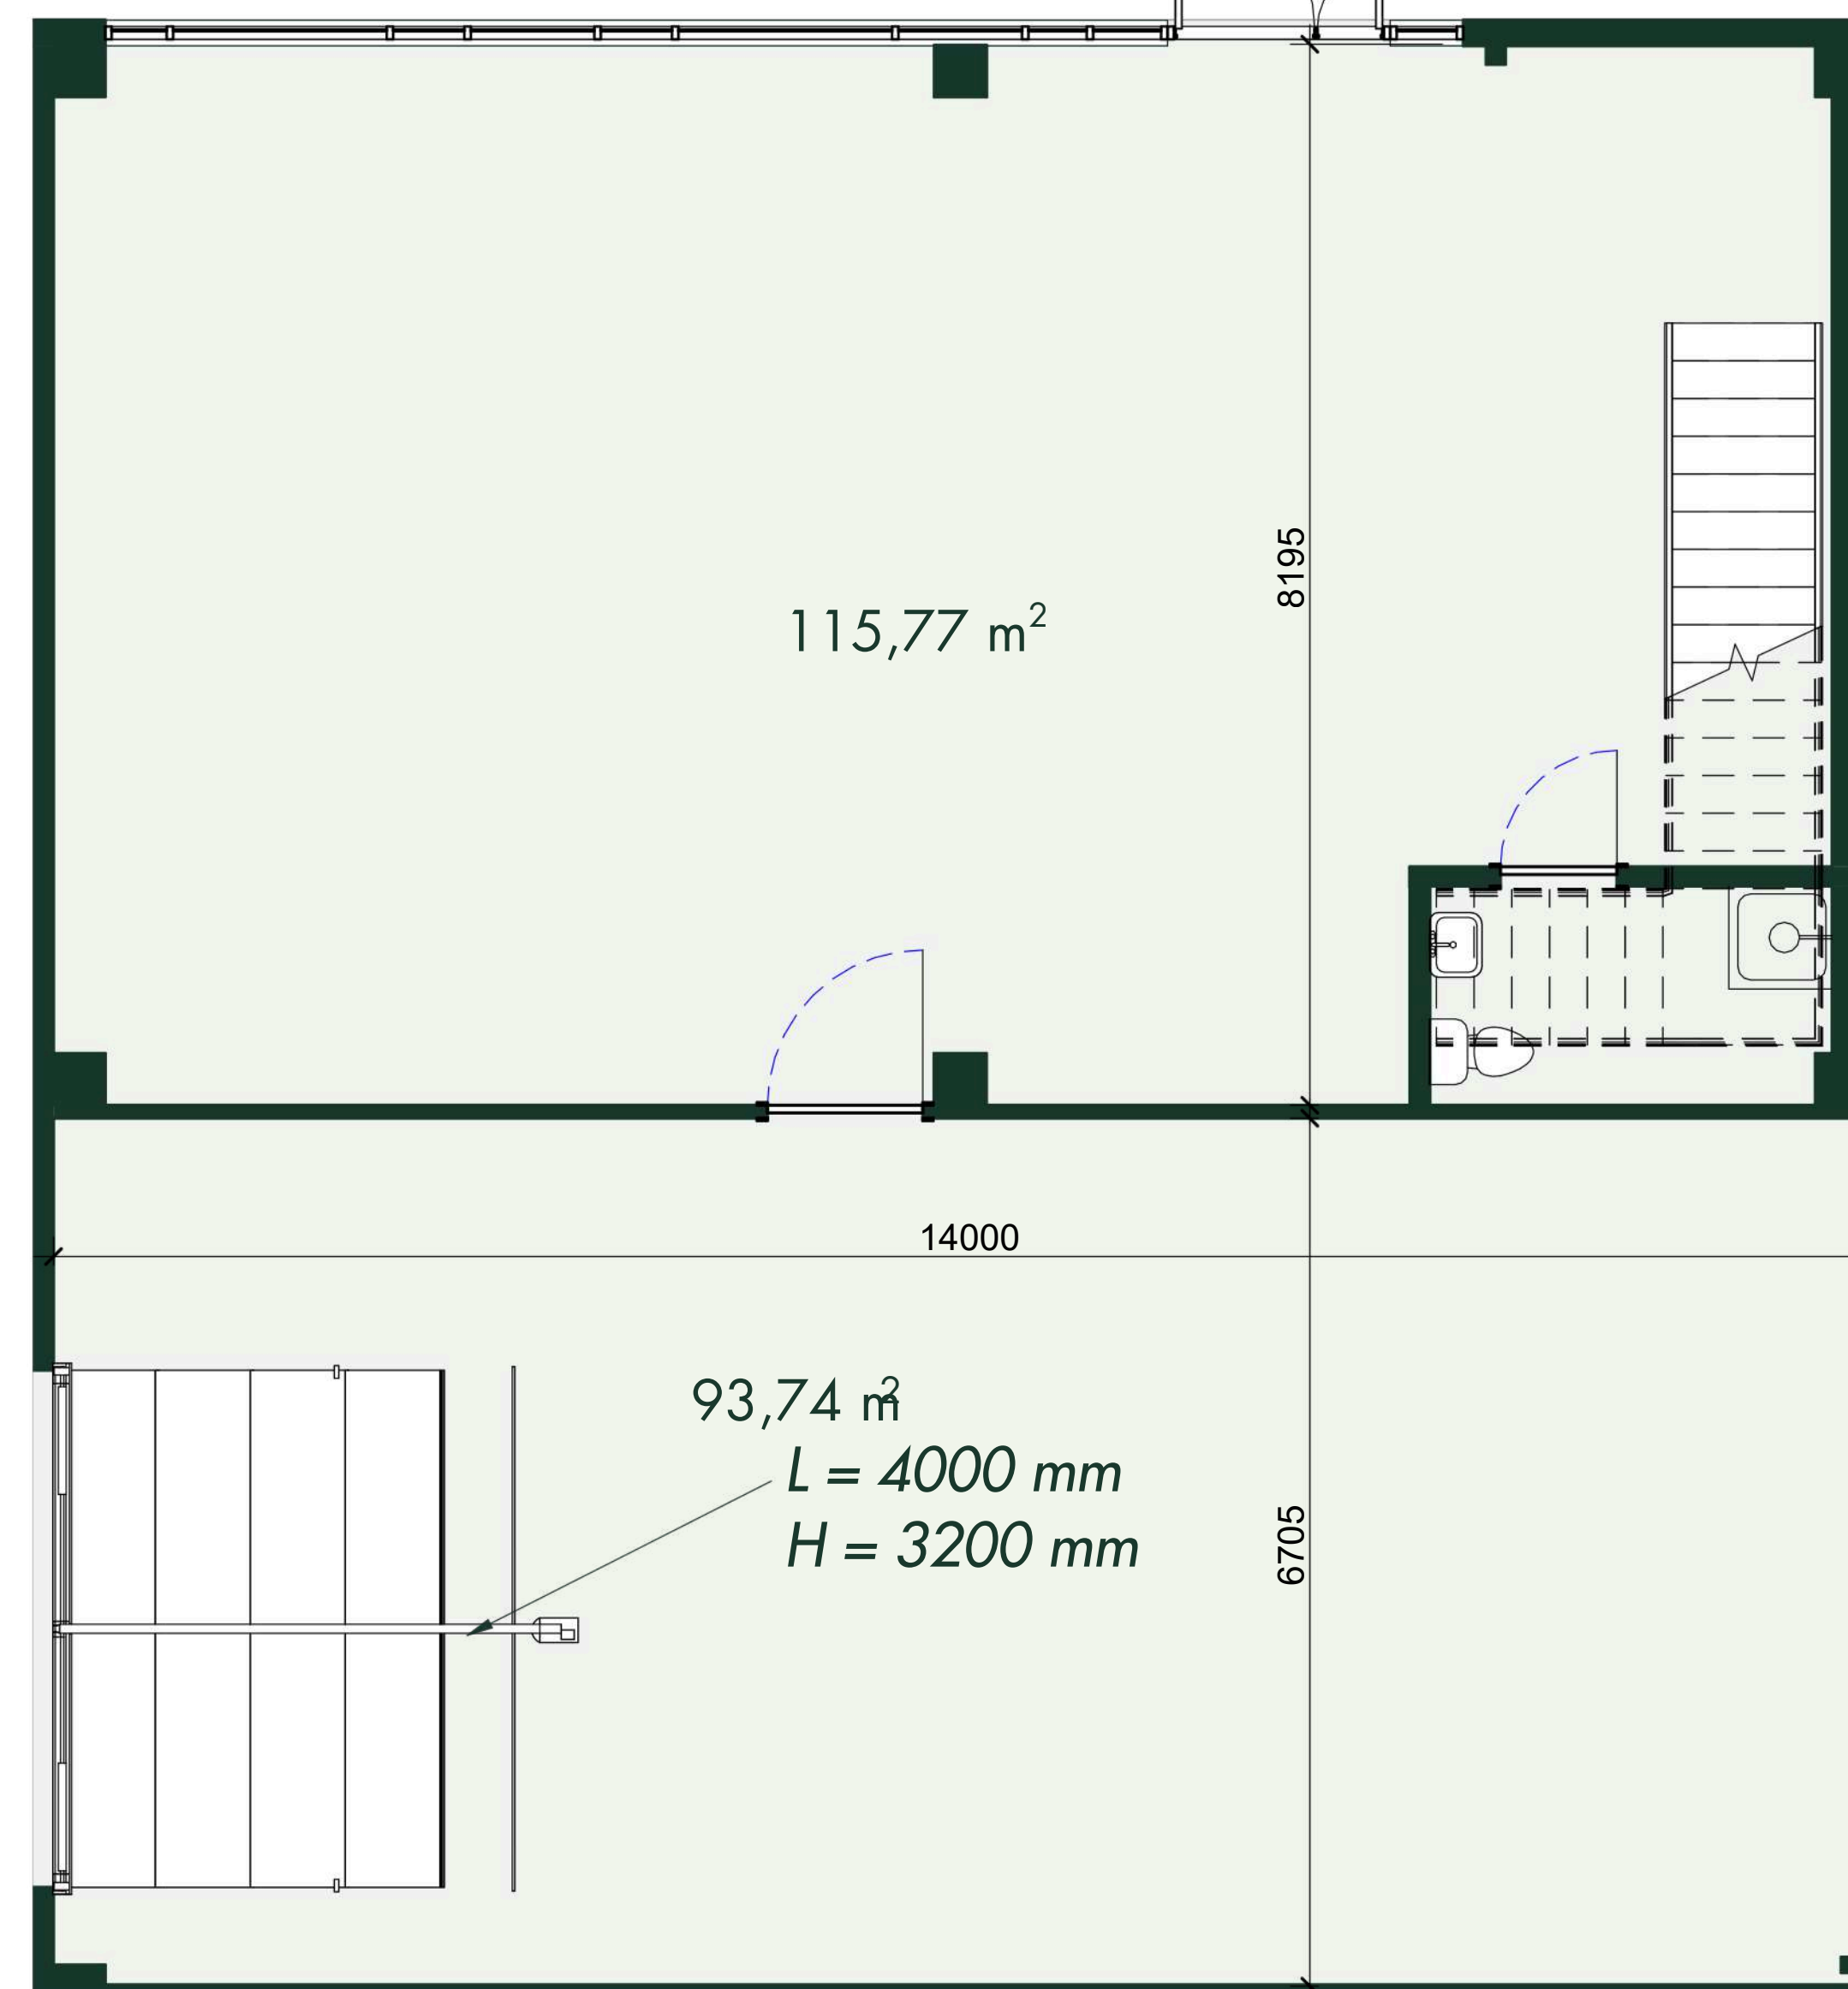

1. STĀVA PLĀNS  
1. FLOOR PLAN

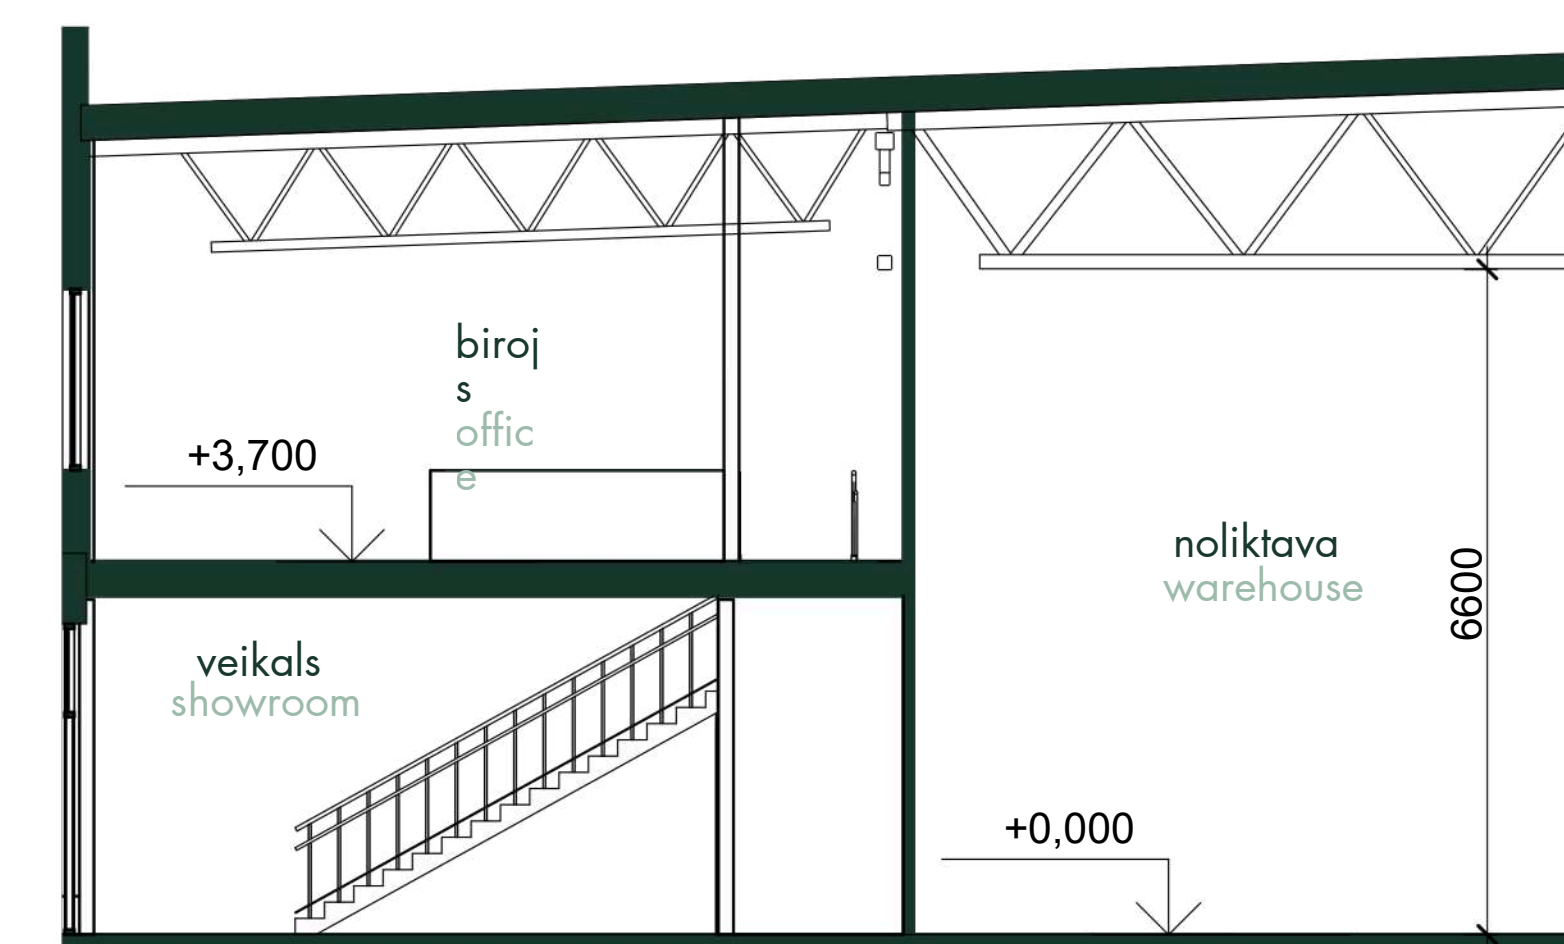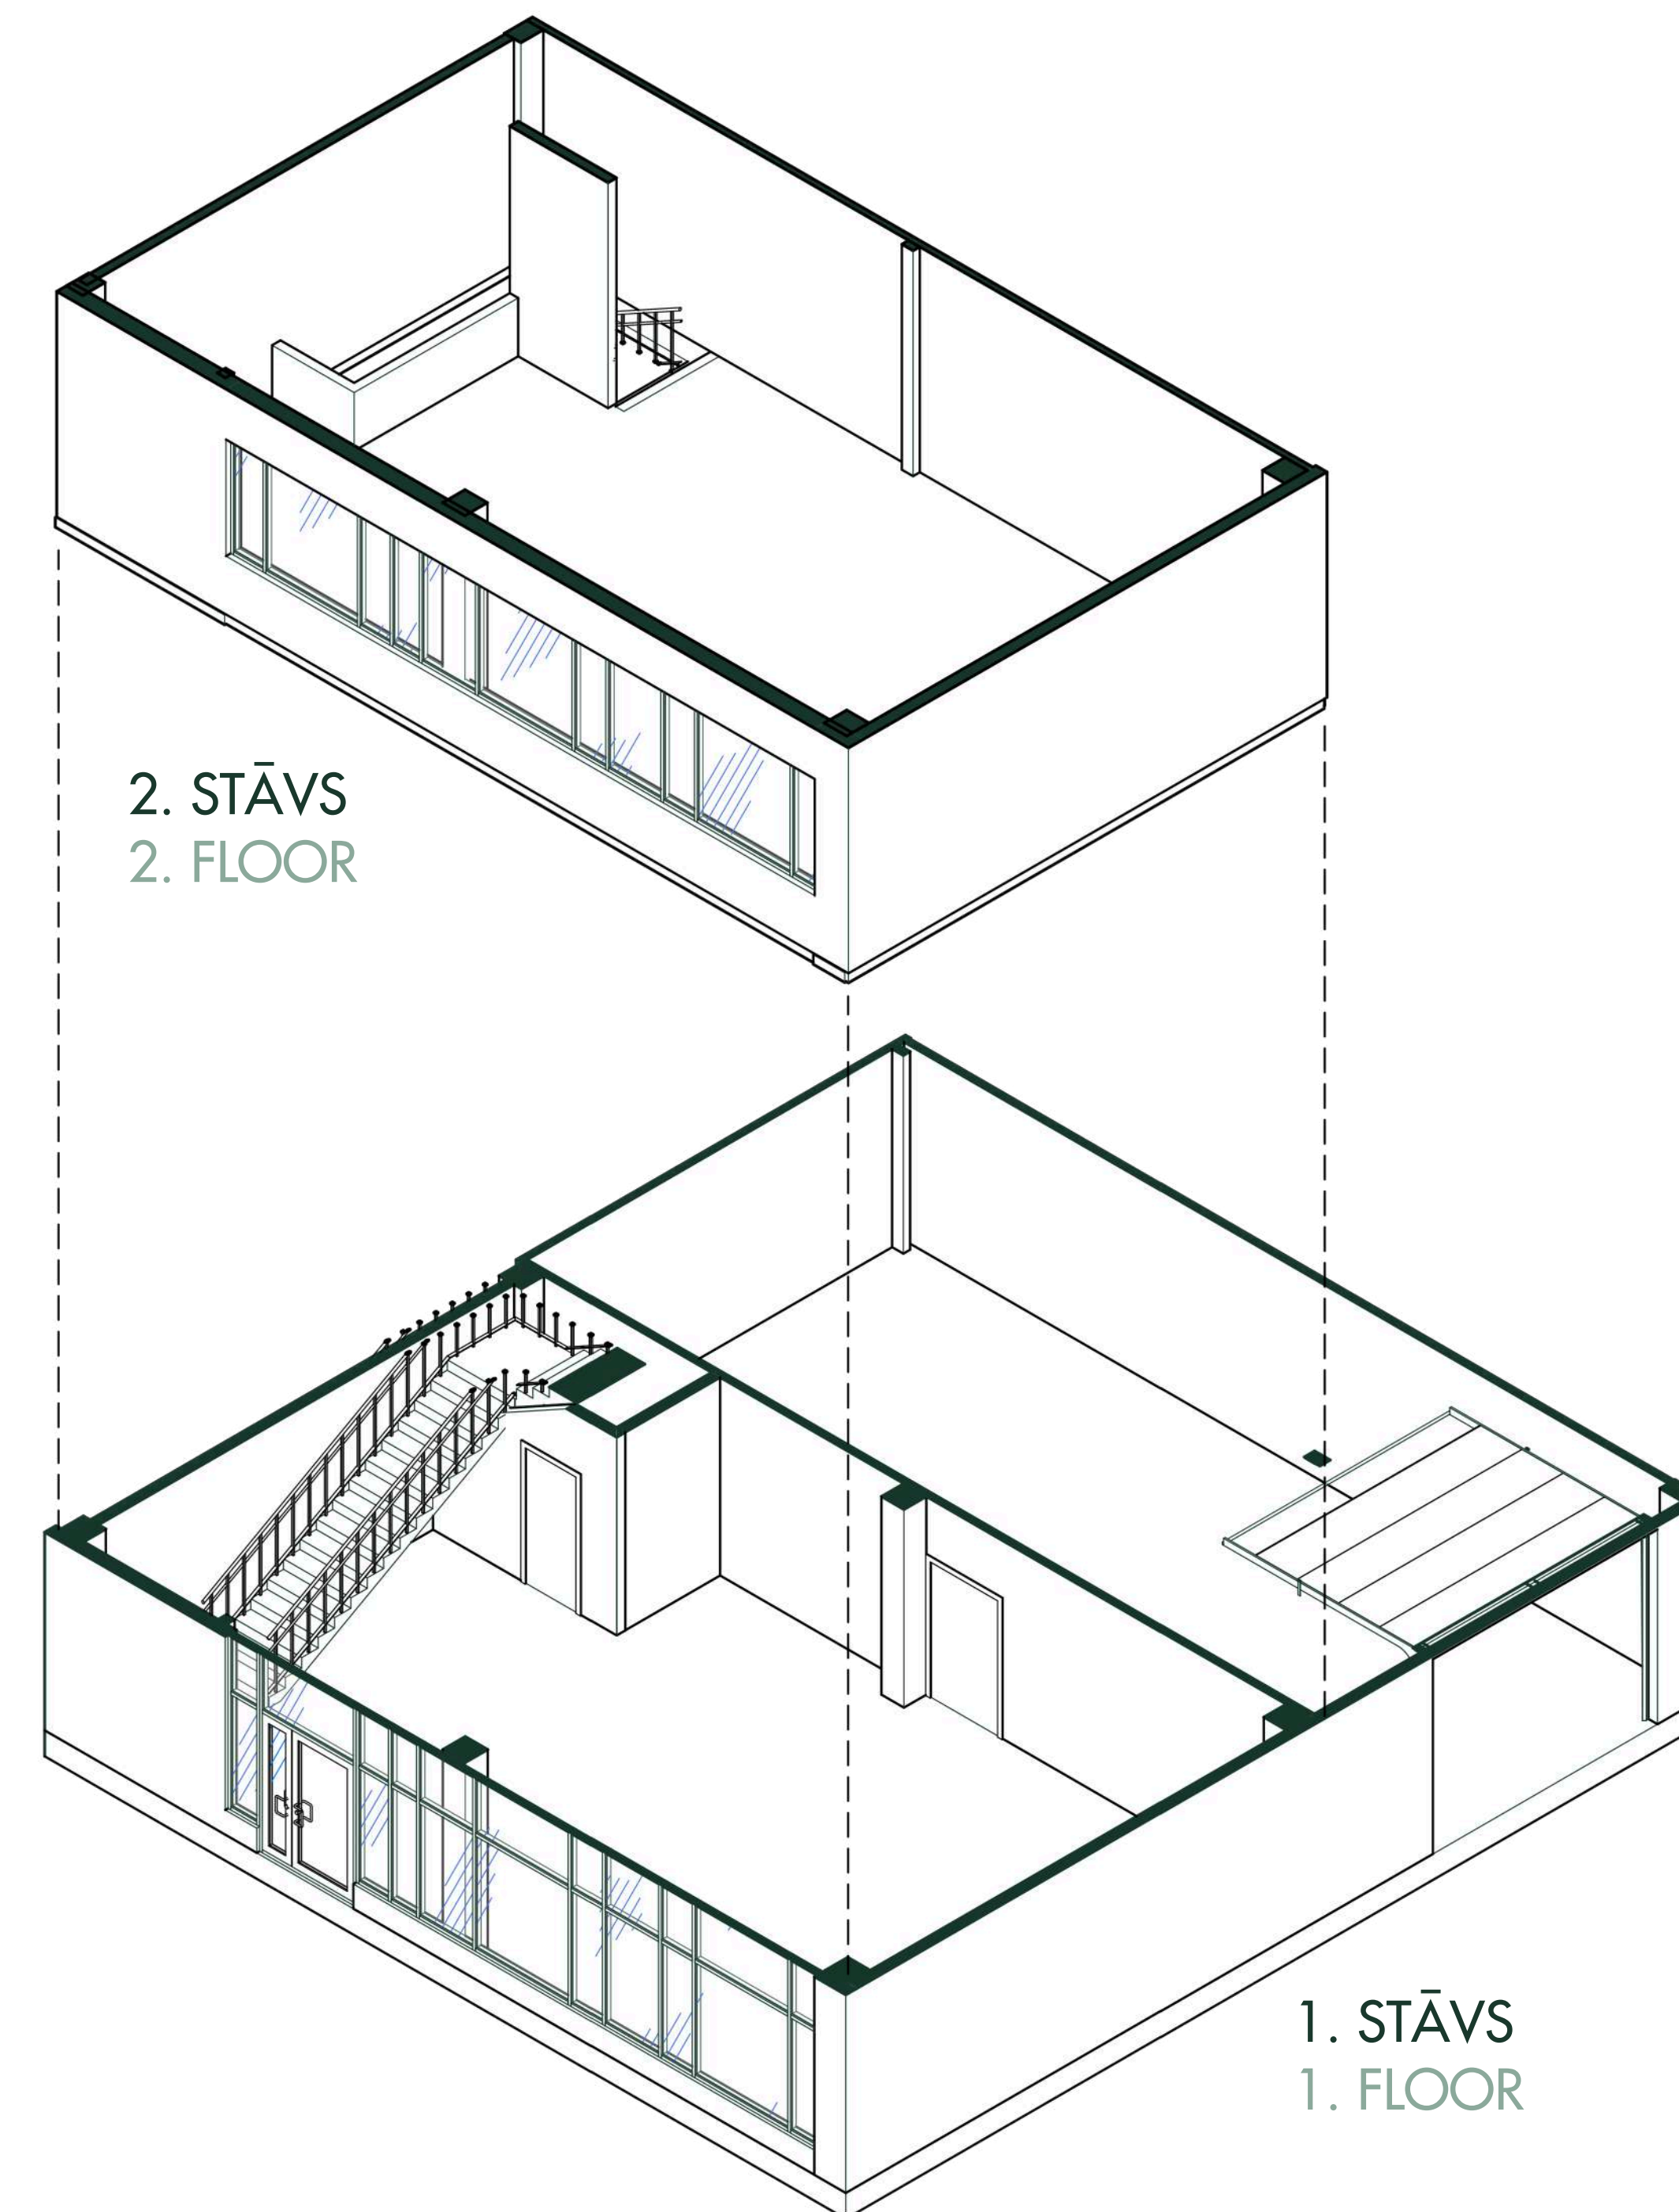

ŠĶĒRSGRIEZUMS 1-1  
SECTION 1-1